


Panther Grove 2				Daily Safety Topics				DUNN COMPANY Thursday, August 13, 2026				
Manpower				Lightning, traffic control awareness								
				Site Notes								
				Weather delay 8.12.2026								
10	Dunn Company											
4	Tobey's Construction & Cartage											
7	KVCC											
2	Millennia Professional Services											
0	Material Service Testing											
0	Beniach Construction Company											
4	Dirtworks											
1	HLR											
1	LPM Management Services											
29	Totals											
Key (S) = Start (C) = Continue (F) = Finish		LAST WORKING DAY		TODAY		NEXT WORKING DAY						
		Wednesday, August 12, 2026		Thursday, August 13, 2026		Friday, August 14, 2026						
ACTIVITY		LOCATION(S)		LOCATION(S)		LOCATION(S)						
Road Closures Delayed Work												
Road Closures Active Work Zones												
		200E:1800N-1900N 1800N:100E-200E 1800N:200E-300 200E:1800N-IL116 1600N:CH16-400E	Punch List Punch List Punch List Punch List Punch List	200E:1800N-1900N 1800N:100E-200E 1800N:200E-300 200E:1800N-IL116 1600N:CH16-400E	Punch List Punch List Punch List Punch List Punch List	200E:1800N-1900N 1800N:100E-200E 1800N:200E-300 200E:1800N-IL116 1600N:CH16-400E	Punch List Punch List Punch List Punch List Punch List					
		1600N:400E-500E 500E:1500N-1600N 500E:IL116-1600N	Widening Widening Widening	1600N:400E-500E 500E:1500N-1600N 500E:IL116-1600N	Pulverization Widening, Pulv Widening	1600N:400E-500E 500E:1500N-1600N 500E:IL116-1600N	Widening, Pulv Widening, Pulv Widening, Pulv					
				1300N:200E-150E 1300N:150E-100E 1300N:200E-CH16 150E:1300N-1400N 200E:CH8-1300N 200E:1300N-1400N	Widening Widening Widening Widening Intersection Intersection	1300N:200E-150E 1300N:150E-100E 1300N:200E-CH16 150E:1300N-1400N 200E:CH8-1300N 200E:1300N-1400N	Widening Widening, 149 Widening Widening Intersection Intersection					
		1600N:500E-600E 1600N:600E-700E 1600N:700E-800E 600E:1500N-1600N 600E:IL116-1600N	Punch List Punch List Punch List Punch List Punch List	1600N:500E-600E 1600N:600E-700E 1600N:700E-800E 600E:1500N-1600N 600E:IL116-1600N	Punch List Punch List Punch List Punch List Punch List	1600N:500E-600E 1600N:600E-700E 1600N:700E-800E 600E:1500N-1600N 600E:IL116-1600N	Punch List Punch List Punch List Punch List Punch List					
		CH23:US24-900N CH13:900N-1000N 900N:CH13-800E 900N:CH13-Center St.	303 303 303 303	CH23:US24-900N CH13:900N-1000N 900N:CH13-800E 900N:CH13-Center St.	303, 304 303, 304 303, 304 303, 304							
								Qty Last Working Day	Total Quntity	Unit	Total QTY	% Complete
Public Road Improvements	Box Culvert Install							0.0	0.0	EA	15.0	0.0%
	Pipe Culvert Install	S 303		C 303, 304		S 149		2.0	57.0	EA	222.0	25.7%
	Agg. Widening	C 500E: 1600N-1500N		C 500E: 1600N-1500N S 1300N:200E-150E S 1300N:150E-100E S 1300N:100E-CH16		C 1300N:200E-150E C 1300N:150E-100E C 1300N:200E-CH16		0.5	1.1	Mi	75.0	1.5%
	Agg. Profile Adj. & Add Rock			S 500E: 1600N-1500N Prof Adj. 160, 161				0.0	0.0	MI	75.0	0.0%
	Road Pulverization			S 1600N:400E-500E S 500E: 1600N-1500N		S 1600N:400E-500E C 500E: 1600N-1500N		0.0	21,595.8	SY	781,532.0	2.8%
	Cement Stabilization					S 1600N:400E-500E S 500E: 1600N-1500N		0.0	21,595.8	SY	781,532.0	2.8%
	Agg Surface Install			C 1600N:500E-600E 4" Agg Cap				2,640.0	19,240.0	LF	804,095.0	2.4%
	Earthwork							0.0	2.0	MI	75.0	2.7%
	Oil and Chip							0.0	0.0	LF	374,014.0	0.0%
	Seeding							0.0	0.0	SY	1,412,544.0	0.0%
	Punchlist			C 200E:1800N-1900N Punch List C 1800N:100E-200E Punch List C 1800N:200E-300 Punch List C 200E:1800N-IL116 Punch List C 1600N:CH16-400E Punch List S 1600N:500E-600E Punch List S 1600N:600E-700E Punch List S 1600N:700E-800 Punch List S 600E:1500N-1600N Punch List S 600E:IL116-1600N Punch List		C 200E:1800N-1900N Punch List C 1800N:100E-200E Punch List C 1800N:200E-300 Punch List C 200E:1800N-IL116 Punch List C 1600N:CH16-400E Punch List S 1600N:500E-600E Punch List S 1600N:600E-700E Punch List S 1600N:700E-800 Punch List S 600E:1500N-1600N Punch List S 600E:IL116-1600N Punch List		0.0	0.5	MI	75.0	0.7%
	HMA							0.0	0.5	TON	75.0	0.7%
	Site	Crane Pad Stabilization							0.0	0.0	EA	109.0
Access Road Stabilization		F 23		S 29				1.0	14.0	EA	109.0	12.8%

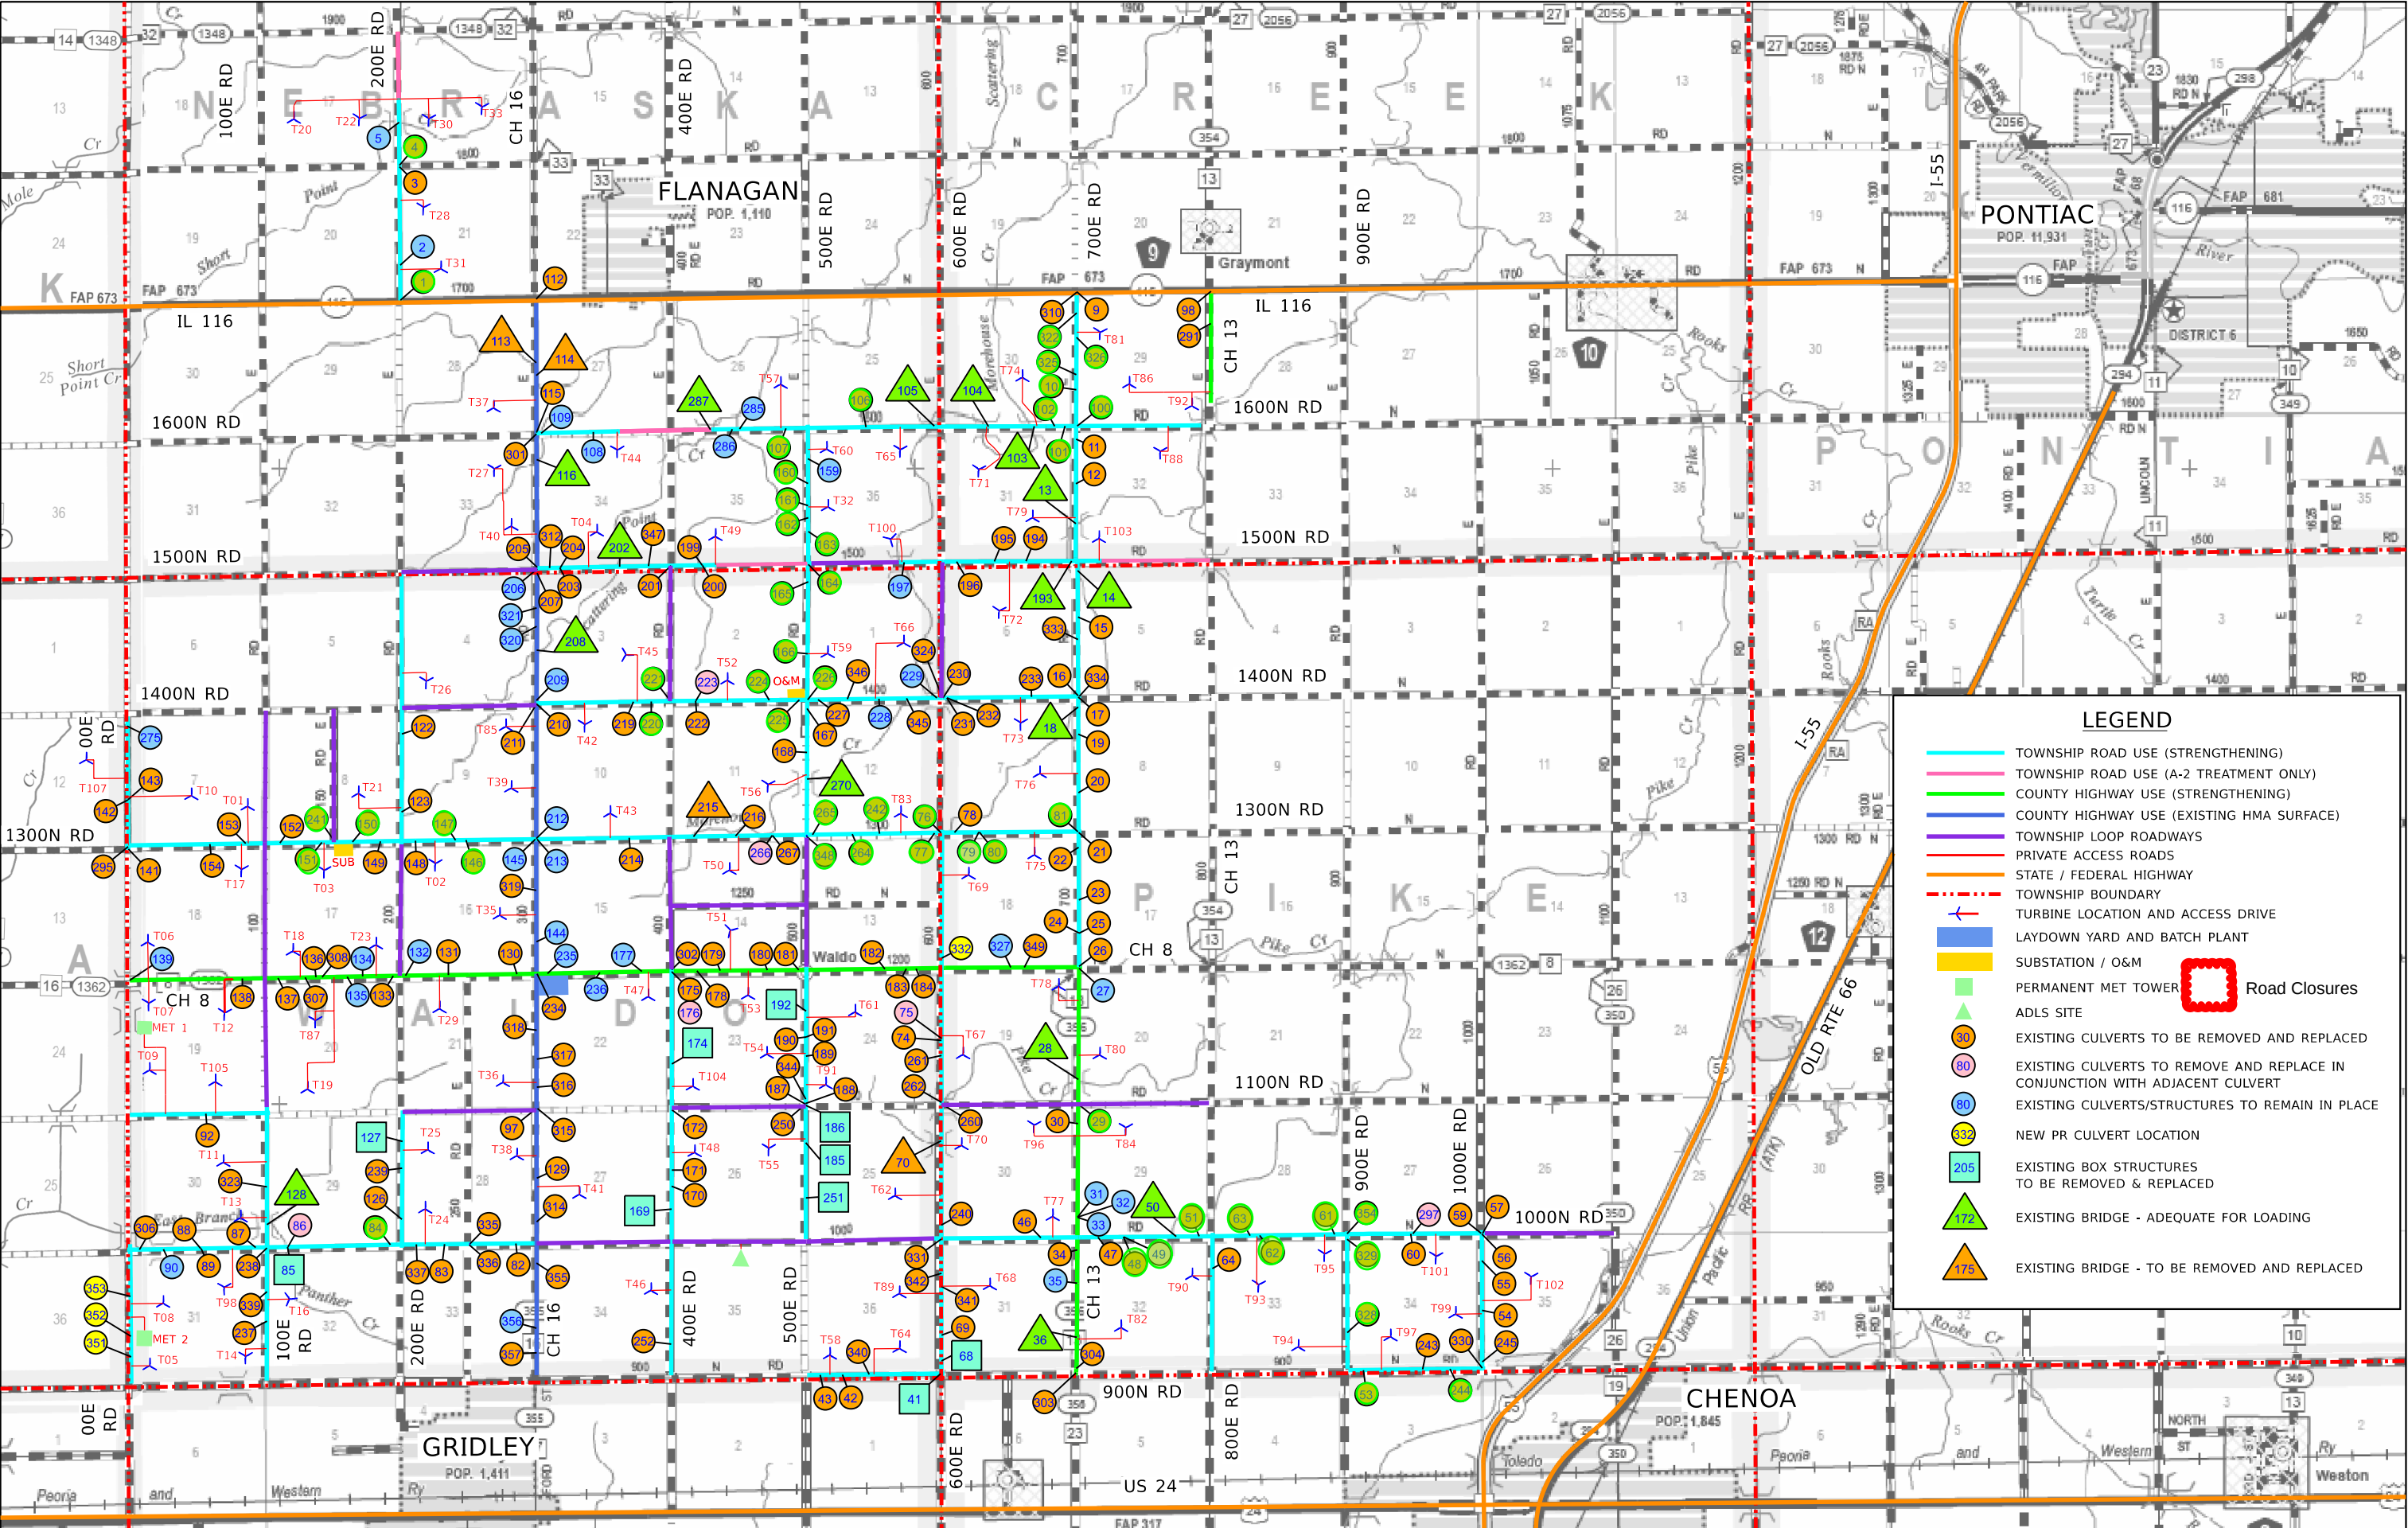

LEGEND

TOWNSHIP ROAD USE (STRENGTHENING)

TOWNSHIP ROAD USE (A-2 TREATMENT ONLY)

COUNTY HIGHWAY USE (STRENGTHENING)

COUNTY HIGHWAY USE (EXISTING HMA SURFACE)

TOWNSHIP LOOP ROADWAYS

PRIVATE ACCESS ROADS

STATE / FEDERAL HIGHWAY

TOWNSHIP BOUNDARY

TURBINE LOCATION AND ACCESS DRIVE

LAYDOWN YARD AND BATCH PLANT

SUBSTATION / O&M

PERMANENT MET TOWER

ADLS SITE

EXISTING CULVERTS TO BE REMOVED AND REPLACED

EXISTING CULVERTS TO REMOVE AND REPLACE IN CONJUNCTION WITH ADJACENT CULVERT

EXISTING CULVERTS/STRUCTURES TO REMAIN IN PLACE

NEW PR CULVERT LOCATION

EXISTING BOX STRUCTURES TO BE REMOVED & REPLACED

EXISTING BRIDGE - ADEQUATE FOR LOADING

EXISTING BRIDGE - TO BE REMOVED AND REPLACED

Road Closures

1	4/10/2026	REV 1	DESIGNED - JDA
00	2/20/2026	IFC SUBMITTAL	DRAWN - DRR/LNS
REV	DATE	DESCRIPTION	CHECKED - ML
			DATE - 04/14/2026


PANTHER GROVE 2 WIND PROJECT
LIVINGSTON COUNTY, ILLINOIS

EXHIBIT A - PROJECT LAYOUT MAP (REVISION 1)

SCALE: N.T.S. SHEET 1 OF 1 SHEETS STA. TO STA.



TOTAL SHEETS	SHEET NO.	REVISION NO.

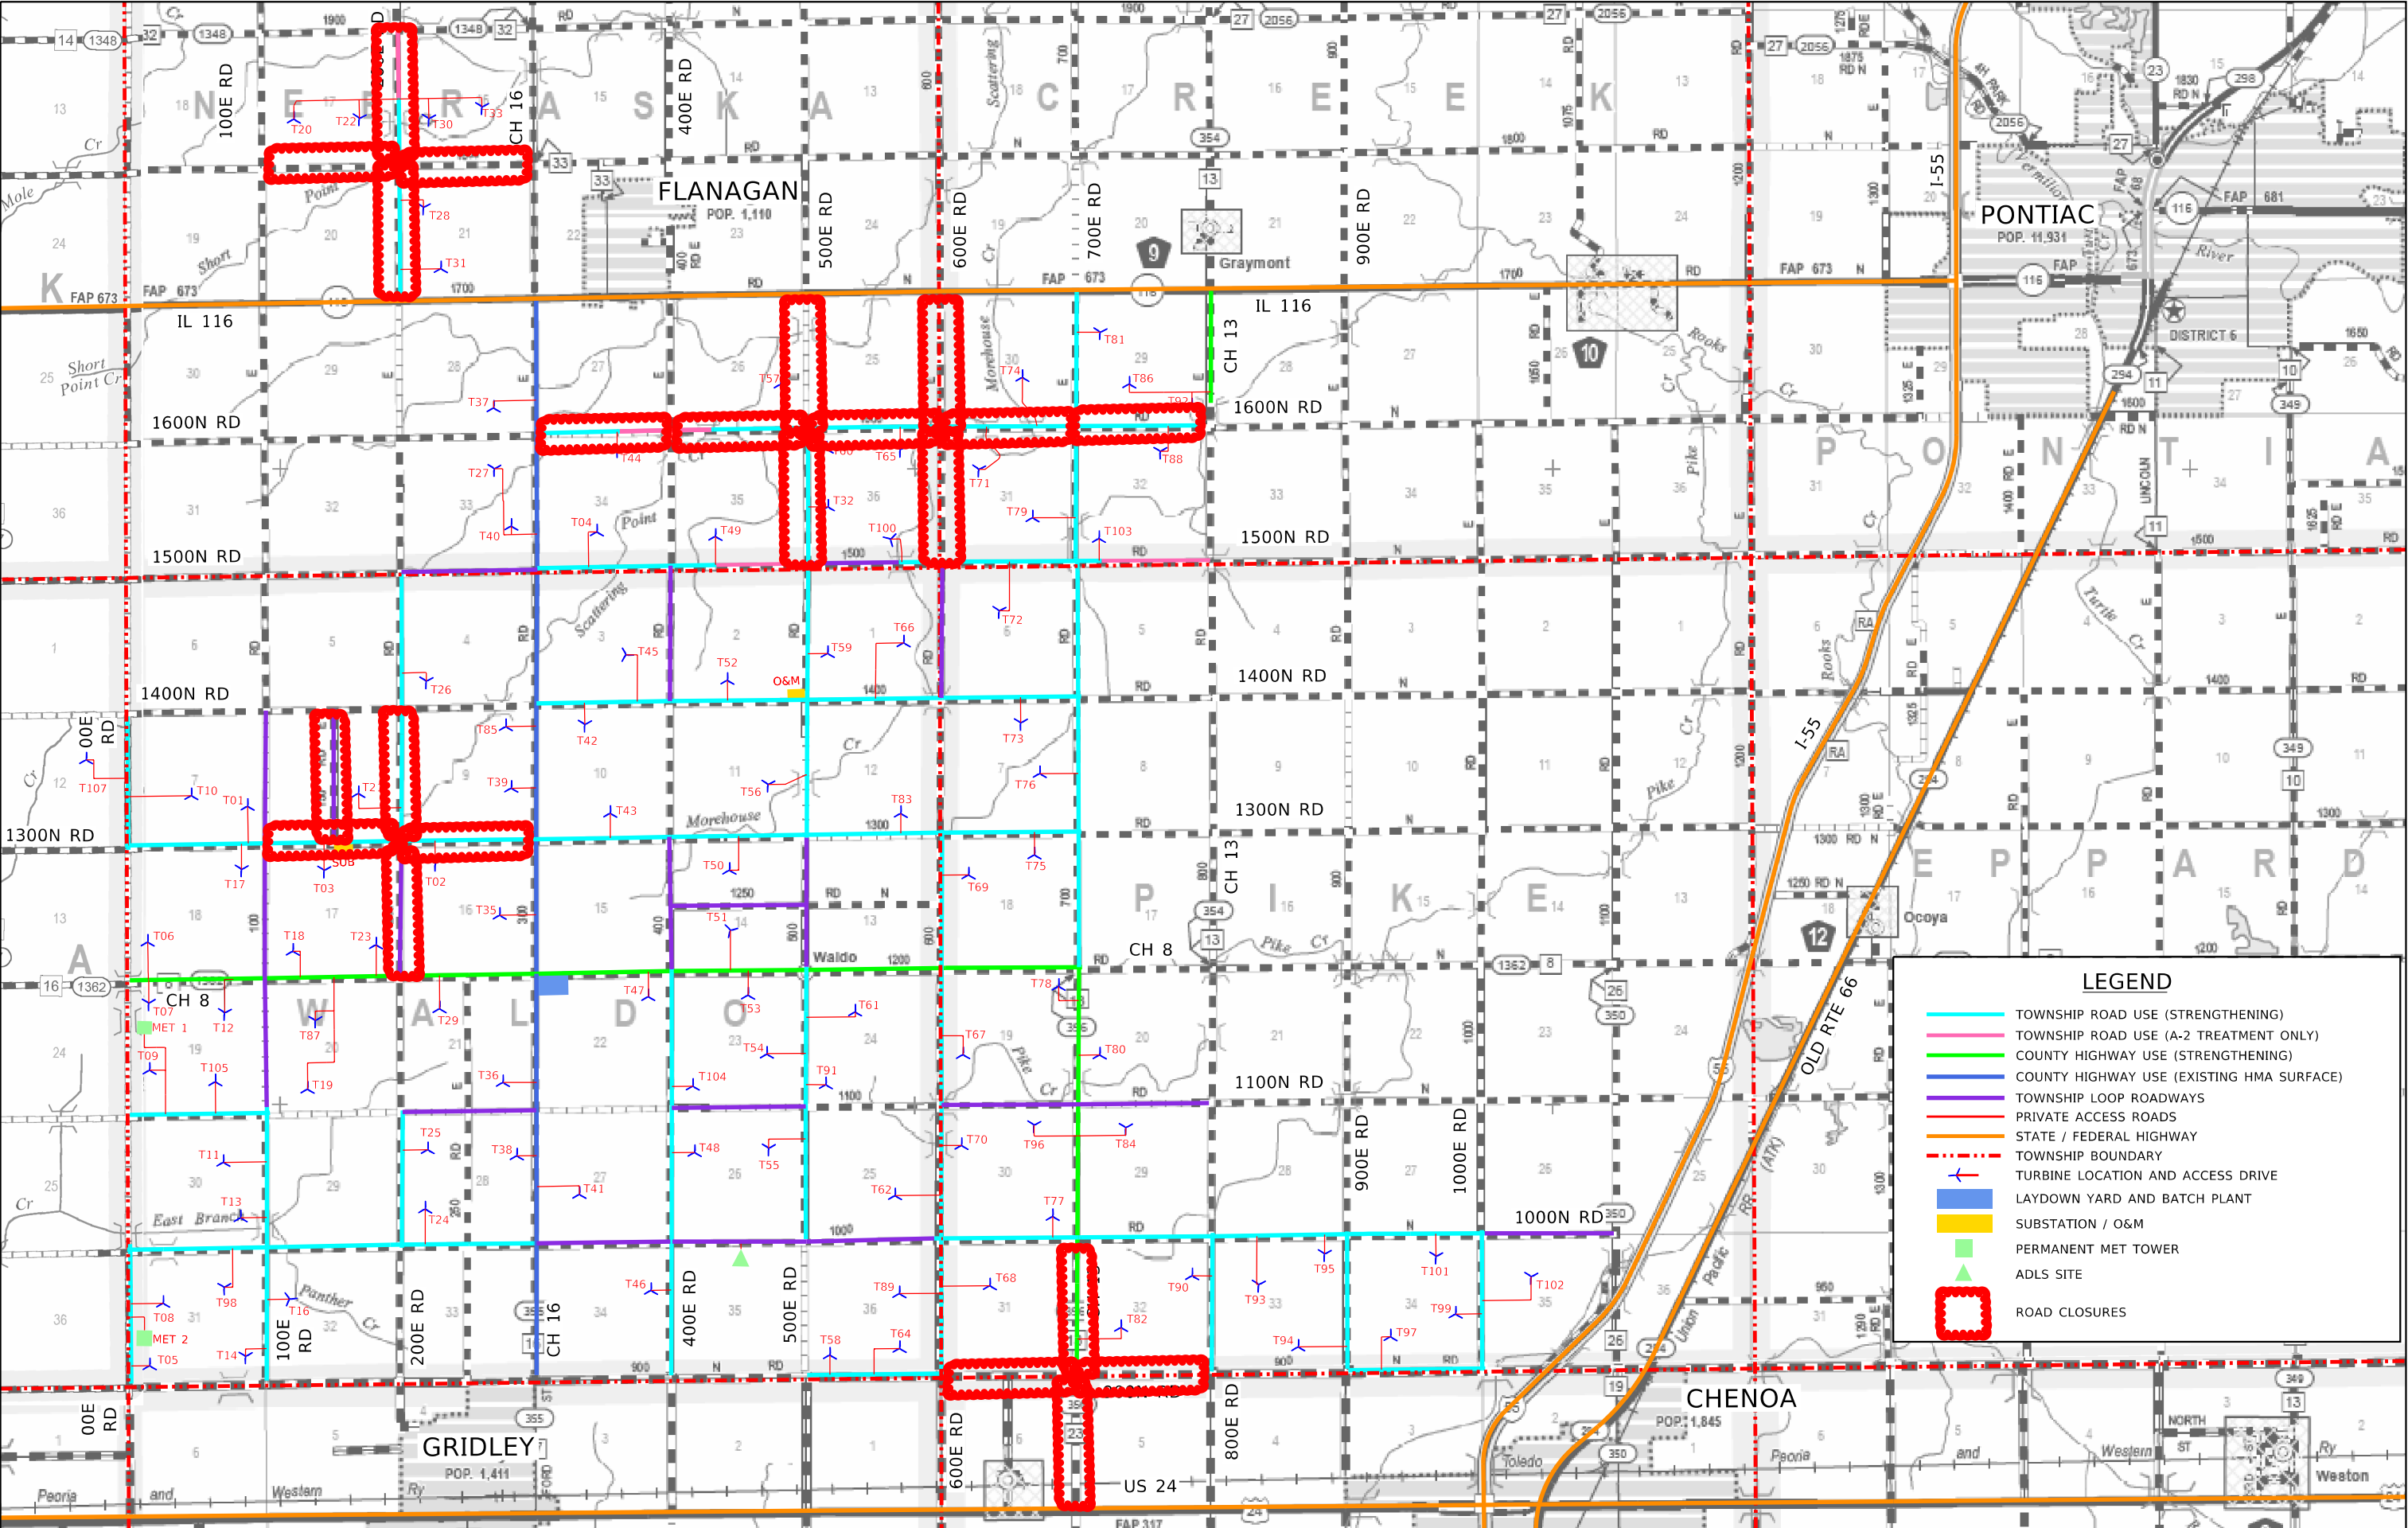

LEGEND

TOWNSHIP ROAD USE (STRENGTHENING)

TOWNSHIP ROAD USE (A-2 TREATMENT ONLY)

COUNTY HIGHWAY USE (STRENGTHENING)

COUNTY HIGHWAY USE (EXISTING HMA SURFACE)

TOWNSHIP LOOP ROADWAYS

PRIVATE ACCESS ROADS

STATE / FEDERAL HIGHWAY

TOWNSHIP BOUNDARY

TURBINE LOCATION AND ACCESS DRIVE

LAYDOWN YARD AND BATCH PLANT

SUBSTATION / O&M

PERMANENT MET TOWER

ADLS SITE

ROAD CLOSURES