

Panther Grove 2

	17-Aug-26	Today
Daily Weather as of 7:00am	0	0
Low Temperature (F)	60	66
High Temperature (F)	79	81
Ground Wind Speed (MPH):	10 MPH	9 MPH
Precipitation (in)	0.00	24%
August Precip Total (in)	4.50	

	ACTIVITY
Public Roads	Strip Public Road Radii
	Mowing Public Road Radii
	Stone Public Road Radii
Access Roads	Strip Access Road
	Cement Stabilization
	Stone Access Road
	Strip Access Road Radii
	Stone Access Road Radii

LAST WORKING DAY
Monday, August 17, 2026
LOCATION(S)
P29 (1000N RD-CH 16)(C)☐
T96, T84(C), T82(C)
P17 (1300N RD- CH 16)(C)☐
T23(C), T29(C)
T78(C), T80(C), T82(C)

TODAY
Tuesday, August 18, 2026
LOCATION(S)
P29 (1000N RD-CH 16)☐
T84, T82
P17 (1300N RD- CH 16)☐
T23, T29
T78, T80, T82
T53, T82

NEXT WORKING DAY
Wednesday, August 19, 2026
LOCATION(S)
P29 (1000N RD-CH 16)☐

Daily Safety Topics

Fit For Duty: Being fit for duty means being physically and mentally capable of performing your job safely and effectively. Proper rest and good eating habits can help you being fit for duty.

Weather Conditions: We have been getting a lot of rain lately so let's be mindful of all hazards that we encounter. Watch your footing, wear your rubber boots before entering towers, and look out for one another.

Site Notes


Tuesday, August 18, 2026



Quantity Tracking				
QTY LAST WORKDAY	QTY TO DATE	UNIT	TOTAL QTY	% COMPLETE
	6	EA	35	17.1%
	4	EA	35	11.4%
	33367	LF	161120	20.7%
	28225	LF	161120	17.5%
	18450.5	LF	161120	11.5%
	25	EA	TBD	#VALUE!
	23	EA	TBD	#VALUE!

Site Information	
Manpower	
4	White Construction Management
14	White Construction Operators
12	White Construction Laborers
	White Construction Ironworkers
	White Construction Millwright
	White Construction Electrician
	Dunn Company
	West Wind
	Tobey's Construction & Cartage
	KVCC
30	Total
Equipment	
10	Pickup Trucks
2	Dozers
2	Rollers
2	Graders
2	Cargo Trailer
0	Cranes
1	Excavators
0	Forklift
3	Trailers
1	Sand Truck
2	Sheepfoot Roller
2	Reclaimer Stabilizer
2	Smooth Drum Roller
3	Water Trucks
2	Skid Steer
34	Total

Additional Comments

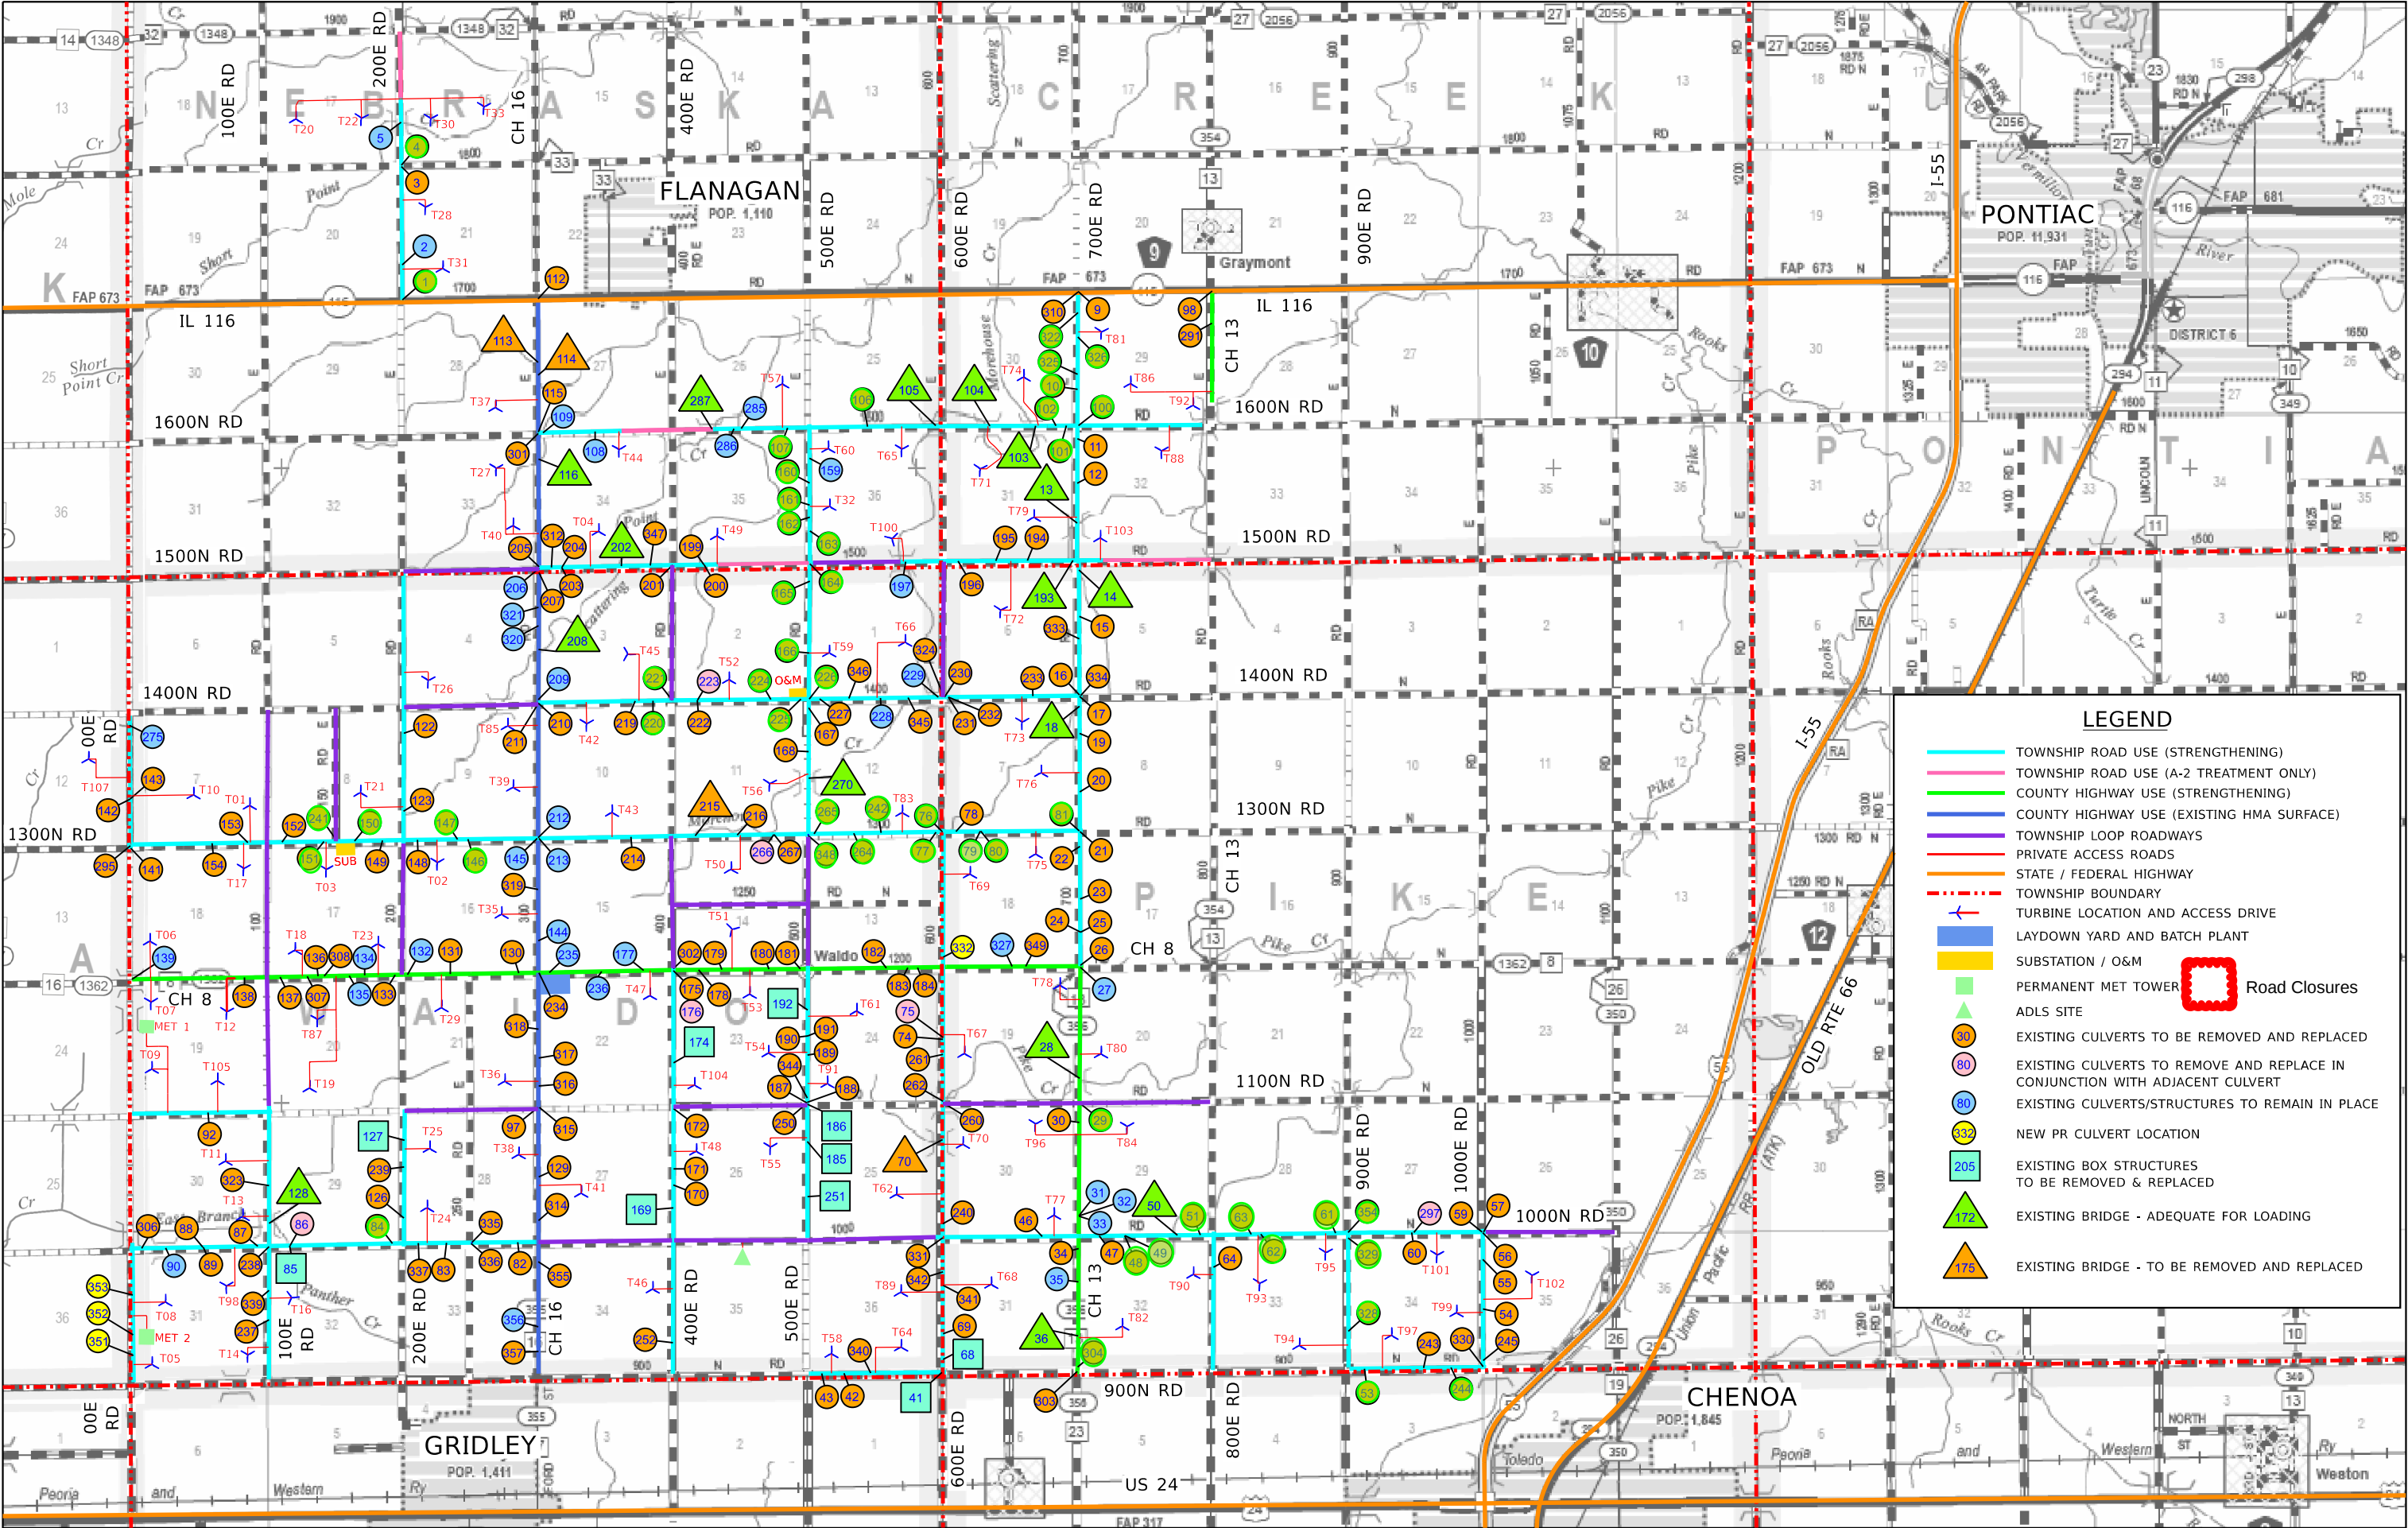

LEGEND

TOWNSHIP ROAD USE (STRENGTHENING)

TOWNSHIP ROAD USE (A-2 TREATMENT ONLY)

COUNTY HIGHWAY USE (STRENGTHENING)

COUNTY HIGHWAY USE (EXISTING HMA SURFACE)

TOWNSHIP LOOP ROADWAYS

PRIVATE ACCESS ROADS

STATE / FEDERAL HIGHWAY

TOWNSHIP BOUNDARY

TURBINE LOCATION AND ACCESS DRIVE

LAYDOWN YARD AND BATCH PLANT

SUBSTATION / O&M

PERMANENT MET TOWER

ADLS SITE

EXISTING CULVERTS TO BE REMOVED AND REPLACED

EXISTING CULVERTS TO REMOVE AND REPLACE IN CONJUNCTION WITH ADJACENT CULVERT

EXISTING CULVERTS/STRUCTURES TO REMAIN IN PLACE

NEW PR CULVERT LOCATION

EXISTING BOX STRUCTURES TO BE REMOVED & REPLACED

EXISTING BRIDGE - ADEQUATE FOR LOADING

EXISTING BRIDGE - TO BE REMOVED AND REPLACED

Road Closures

1	4/10/2026	REV 1
00	2/20/2026	IFC SUBMITTAL
REV	DATE	DESCRIPTION

DESIGNED - JDA
DRAWN - DRR/LNS
CHECKED - ML
DATE - 04/14/2026

PANTHER GROVE 2 WIND PROJECT
LIVINGSTON COUNTY, ILLINOIS


EXHIBIT A - PROJECT LAYOUT MAP (REVISION 1)

SCALE: N.T.S. SHEET 1 OF 1 SHEETS STA. TO STA.

Farnsworth GROUP

100 WALNUT ST #200
PEORIA, ILLINOIS 61602
(309) 689-9888 / info@f-w.com

TOTAL SHEETS	SHEET NO.	REVISION NO.

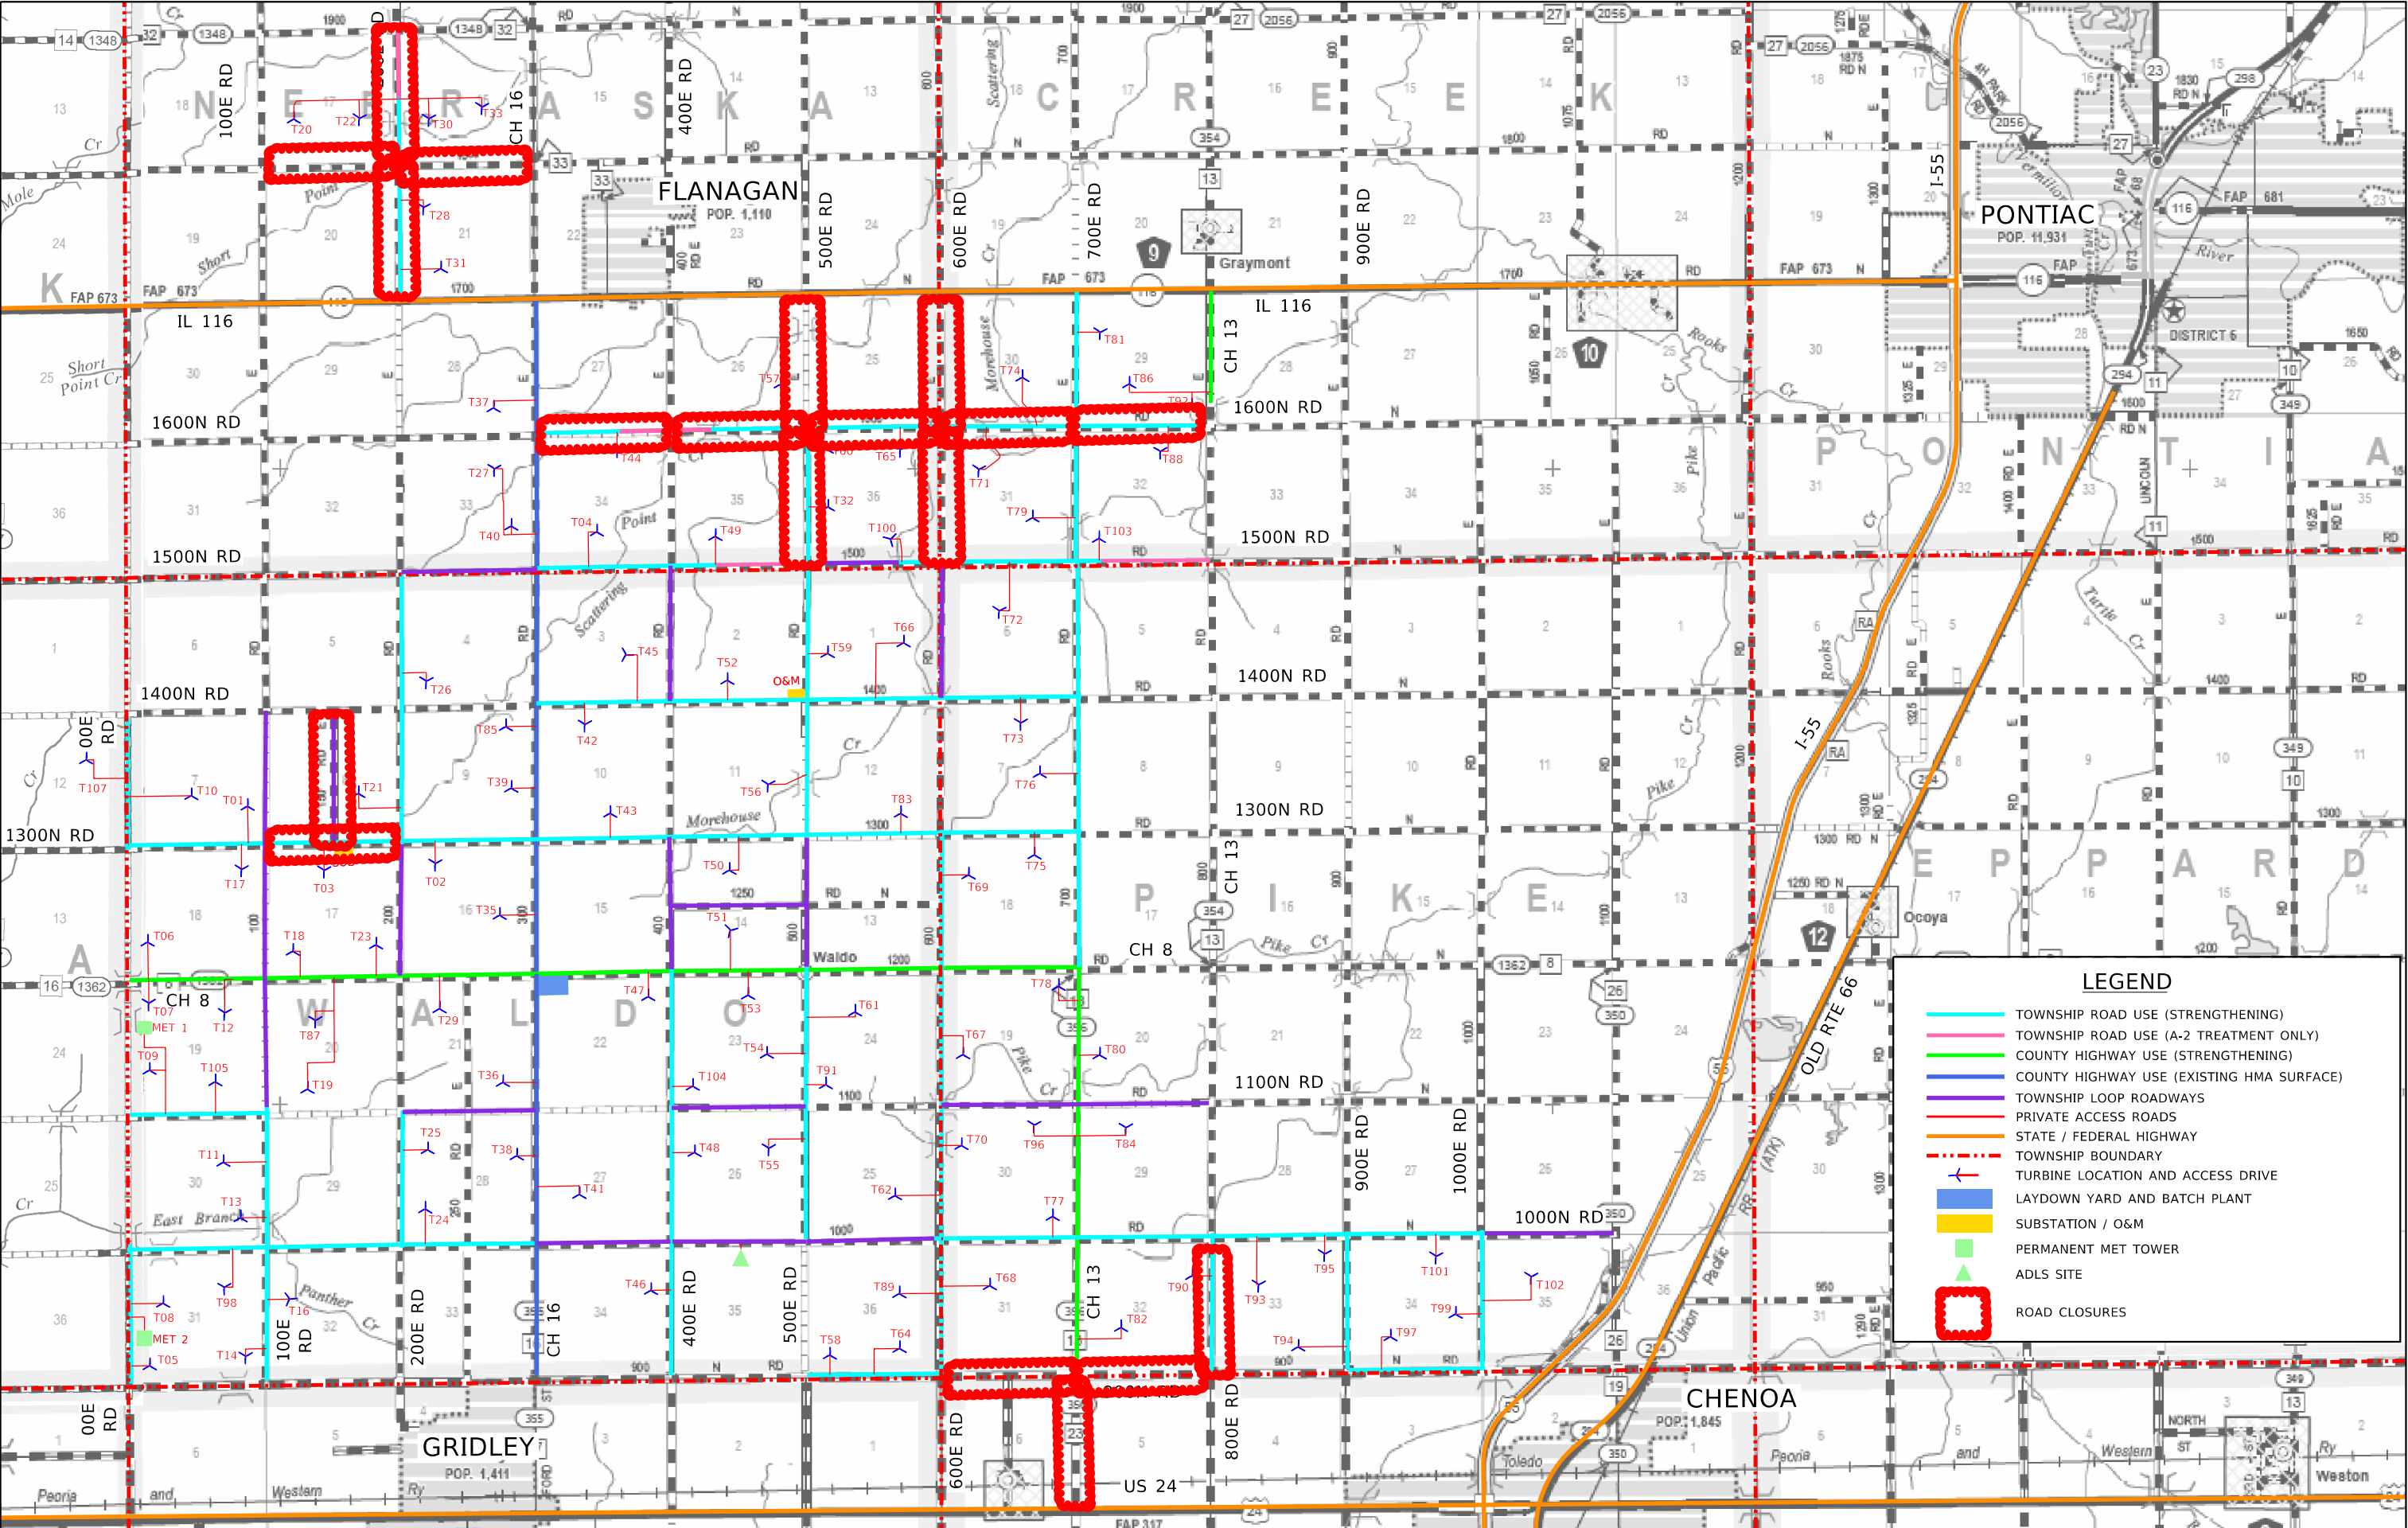

LEGEND

TOWNSHIP ROAD USE (STRENGTHENING)

TOWNSHIP ROAD USE (A-2 TREATMENT ONLY)

COUNTY HIGHWAY USE (STRENGTHENING)

COUNTY HIGHWAY USE (EXISTING HMA SURFACE)

TOWNSHIP LOOP ROADWAYS

PRIVATE ACCESS ROADS

STATE / FEDERAL HIGHWAY

TOWNSHIP BOUNDARY

TURBINE LOCATION AND ACCESS DRIVE

LAYDOWN YARD AND BATCH PLANT

SUBSTATION / O&M

PERMANENT MET TOWER

ADLS SITE

ROAD CLOSURES