


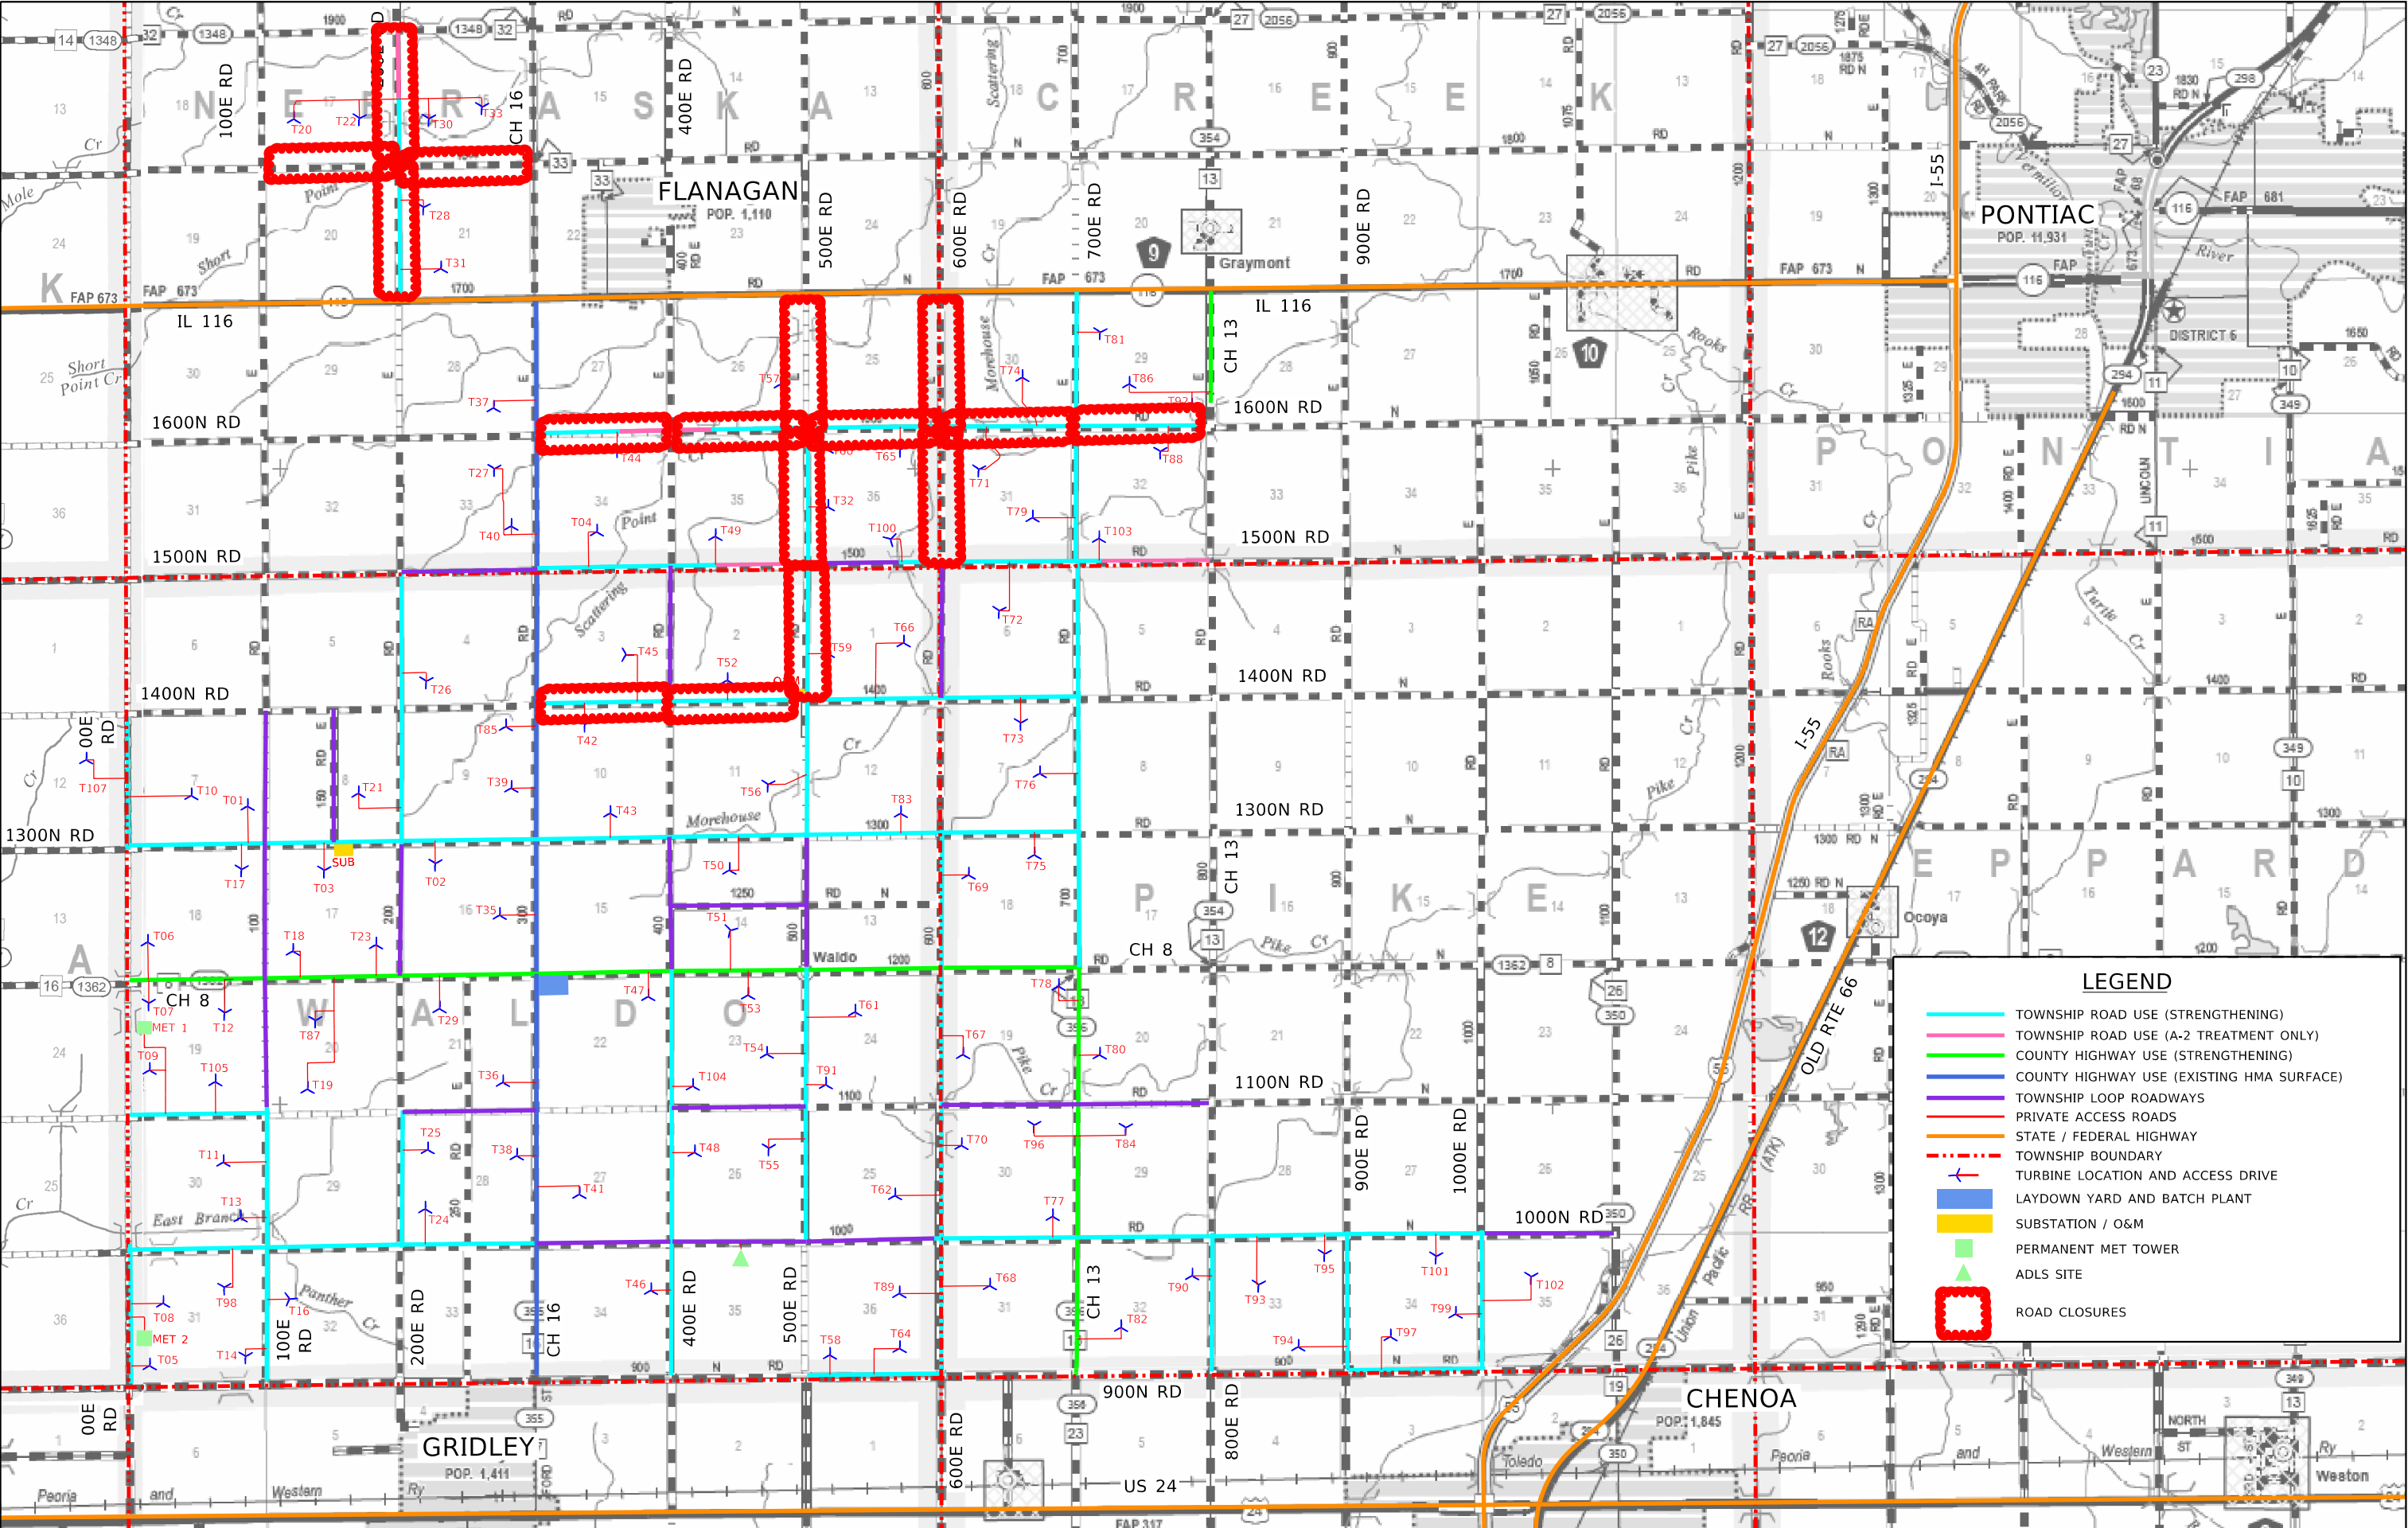

LEGEND

TOWNSHIP ROAD USE (STRENGTHENING)

TOWNSHIP ROAD USE (A-2 TREATMENT ONLY)

COUNTY HIGHWAY USE (STRENGTHENING)

COUNTY HIGHWAY USE (EXISTING HMA SURFACE)

TOWNSHIP LOOP ROADWAYS

PRIVATE ACCESS ROADS

STATE / FEDERAL HIGHWAY

TOWNSHIP BOUNDARY

TURBINE LOCATION AND ACCESS DRIVE

LAYDOWN YARD AND BATCH PLANT

SUBSTATION / O&M

PERMANENT MET TOWER

ADLS SITE

ROAD CLOSURES

1	4/10/2026	REV 1
00	2/20/2026	IFC SUBMITTAL
REV	DATE	DESCRIPTION

DESIGNED - JDA
DRAWN - DRR/LNS
CHECKED - ML
DATE - 07/08/2026

PANTHER GROVE 2 WIND PROJECT

LIVINGSTON COUNTY, ILLINOIS

EXHIBIT A - PROJECT LAYOUT MAP (REVISION 1)

SCALE: N.T.S. SHEET 1 OF 1 SHEETS STA. TO STA.

Farnsworth GROUP

100 WALNUT ST #200

PEORIA, ILLINOIS 61602

(309) 689-9888 / info@f-w.com

TOTAL SHEETS

SHEET NO.

REVISION NO.

