

Panther Grove 2

	31-Jul-26	Today
Daily Weather as of 7:00am	0	0
Low Temperature (F)	64	65
High Temperature (F)	85	76
Ground Wind Speed (MPH):	6 MPH	8 MPH
Precipitation (in)	0.00	5%
August Precip Total (in)	1.60	

	ACTIVITY
Laydown Yard	Install Laydown Yard
Public Roads	Strip Public Road Radii
	Mowing Public Road Radii
	Stone Public Road Radii
Access Roads	Strip Access Road
	Cement Stabilization
	Stone Access Road
	Strip Access Road Radii
	Stone Access Road Radii
Foundations	Strip Sites
	Geo-Piers
	Excavate Foundations
	Mud Mat
	Rebar Delivery
	Rebar Bottom Mat
	Anchor Bolt Build
	Anchor Bolt Set
	Internal Grounding
	Rebar Top Mat
	Base Conduit
	Pour Base
	Rebar Pedestal
	Form Pedestal
	Pour Pedestal
	Backfill Foundation
	Crane Pad Subgrade
	Crane Pad Stabilization
	Crane Pad Stone
	Set Load Spreader Plate
	Set Grout Forms
	Pour Grout

[illegible]

Daily Safety Topics	
Monthly Inspection Color Change – Green is August’s color for documenting our tooling and rigging inspections. Site Assessments – Both projects received rainfall over the weekend. Please assess our work areas before starting work and take appropriate steps to correct any hazards.	
Site Notes	

Monday, August 3, 2026

[illegible][illegible]


WHITE
CONSTRUCTION
a MasTec company

Quantity Tracking				
QTY LAST WORKDAY	QTY TO DATE	UNIT	TOTAL QTY	% COMPLETE
	25	ACRE	25.0	100.0%
	4	EA	35	11.4%
				8.6%
1	3	EA	35	8.6%
	14128	LF	161120	8.8%
	14128	LF	161120	8.8%
3	11390	LF	161120	7.1%
	14	EA	140	10.0%
	14	EA	140	10.0%
1	12	EA	105	11.4%
	0	EA	14	0.0%
	2	EA	105	1.9%
	2	EA	105	1.9%
	2	EA	105	1.9%
	2	EA	105	1.9%
	2	EA	105	1.9%
	2	EA	105	1.9%
	2	EA	105	1.9%
	2	EA	105	1.9%
	2	EA	105	1.9%
	2	EA	105	1.9%
	2	EA	105	1.9%
	2	EA	105	1.9%
	0	EA	105	0.0%
	0	EA	105	0.0%
	0	EA	105	0.0%

Site Information	
Manpower	
4	White Construction Management
14	White Construction Operators
11	White Construction Laborers
	White Construction Ironworkers
	White Construction Millwright
	White Construction Electrician
	Dunn Company
	West Wind
	Tobey Construction & Cartage
	KVCC
29	Total
Equipment	
11	Pickup Trucks
2	Dozers
2	Skid Steers
2	Rollers
2	Graders
3	Cargo Trailers
2	Reclaimer Stabilizer
1	Excavators
2	Smooth Drum Roller
3	Trailers
3	Water Trucks
2	Sheepfoot roller
35	Total
Qty Executed	Completion Certificates
0/20	WTG Civil Works Completion
0/105	WTG Foundation Completion
0/105	WTG Mechanical Completion
0/20	Collection Circuit Mechanical Completion
0/1	Substation Mechanical Completion
0/1	Electrical Substantial Completion
0/1	O&M Building Substantial Completion
0/1	Final Completion

Additional Comments	

Panther Grove 2			Daily Safety Topics			DUNN COMPANY							
Site Information			Please adhere to traffic control devices.										
Mapower													
			Site Notes										
			Storm Delay			Monday, August 3, 2026							
CITY			TODAY			NEXT WORKING DAY			Quantity Tracking				
08 • Hot 09 • Traffic 09 • Road			Monday, August 3, 2026			Tuesday, August 4, 2026							
ACTIVITY		LOCATION(S)	LOCATION(S)		LOCATION(S)								
Road Closures (Unfinished Work Protection)	1300N:500E-600E	Protecting work	1300N:500E-600E	Protecting work	1300N:500E-600E	Protecting work	QTY LAST WORKDAY	QTY TO DATE	UNIT	TOTAL QTY	% COMPLETE		
	1300N:600E-700E	Protecting work	1300N:600E-700E	Protecting work	1300N:600E-700E	Protecting work							
	600E:1200N-1300N	Protecting work	600E:1200N-1300N	Protecting work	600E:1200N-1300N	Protecting work							
	600E:1300N-1600N	Protecting work	600E:1300N-1600N	Protecting work	600E:1300N-1600N	Protecting work							
	1600N:600E-600E	Protecting work	1600N:600E-600E	Protecting work	1600N:600E-600E	Protecting work							
	200E:1800N-1900N	Protecting work											
	1800N:1000E-200E	Protecting work											
	1900N:200E-300	Protecting work											
	200E:1800N-1L116	Protecting work											
	1600N:CH16-600E	Protecting work											
Road Closures (Active Roadwork)			800E:1800N-1600N	165									
			200E:1800N-1900N	Punch List	200E:1800N-1900N	Punch List							
			1800N:1000E-200E	Punch List	1800N:1000E-200E	Punch List							
			1900N:200E-300	Punch List	1900N:200E-300	Punch List							
			200E:1800N-1L116	Punch List	200E:1800N-1L116	Punch List							
			1600N:CH16-600E	Shoulder Work	1600N:CH16-600E	Shoulder Work							
			1600N:600E-600E	4" Agg Cap	1600N:600E-600E	4" Agg Cap							
			1600N:600E-700E	4" Agg Cap	1600N:600E-700E	4" Agg Cap							
			1600N:700E-800	4" Agg Cap	1600N:700E-800	4" Agg Cap							
			600E:1900N-1600N	4" Agg Cap	600E:1900N-1600N	4" Agg Cap							
Box Culvert Install							0.0	0.0	EA	15.0	0.0%		
Pipe Culvert Install		S 165					0.0	49.0	EA	222.0	22.1%		
Agg. Widening							SS	0.0	SY	63,045.0	0.0%		
Agg. Profile Adj. & Add Rock							0.0	0.0	MI	75.0	0.0%		
Road Pulverization							0.0	21,595.8	SY	781,532.0	2.8%		
Cement Stabilization							0.0	21,595.8	SY	781,532.0	2.8%		
Agg Surface Install		S 1600N:500E-600E S 1600N:600E-700E C 1600N:700E-800 S 1600N:600E-600E S 600E:1900N-1600N S 600E:1L116-1600N C 1600N:CH16-600E	4" Agg Cap 4" Agg Cap 4" Agg Cap 4" Agg Cap 4" Agg Cap 4" Agg Cap Install	S 1600N:500E-600E S 1600N:600E-700E C 1600N:700E-800 S 1600N:600E-600E S 600E:1900N-1600N S 600E:1L116-1600N C 1600N:CH16-600E	4" Agg Cap 4" Agg Cap 4" Agg Cap 4" Agg Cap 4" Agg Cap 4" Agg Cap 4" Agg Cap	0.0	6,600.0	LF	804,095.0	0.8%			
Agg. Shoulder							0.0	1.5	MI	75.0	2.0%		
Earthwork							0.0	2.0	MI	75.0	2.7%		
Oil and Chip							0.0	0.0	LF	374,014.0	0.0%		
Seeding							0.0	0.0	SY	1,412,544.0	0.0%		
Punchlist		C 200E:1800N-1900N C 1800N:1000E-200E C 1900N:200E-300 C 200E:1800N-1L116 C 1600N:CH16-600E	Punch List Punch List Punch List Punch List Shoulder Work	C 200E:1800N-1900N C 1800N:1000E-200E C 1900N:200E-300 C 200E:1800N-1L116 C 1600N:CH16-600E	Punch List Punch List Punch List Punch List Install Shoulder Work	0.0	0.5	MI	75.0	0.7%			
HMA							0.0	0.5	TON	75.0	0.7%		
Tower Site Work	Crane Pad Stabilization						0.0	0.0	EA	109.0	0.0%		
	Access Road Stabilization						0.0	9.0	EA	109.0	8.3%		

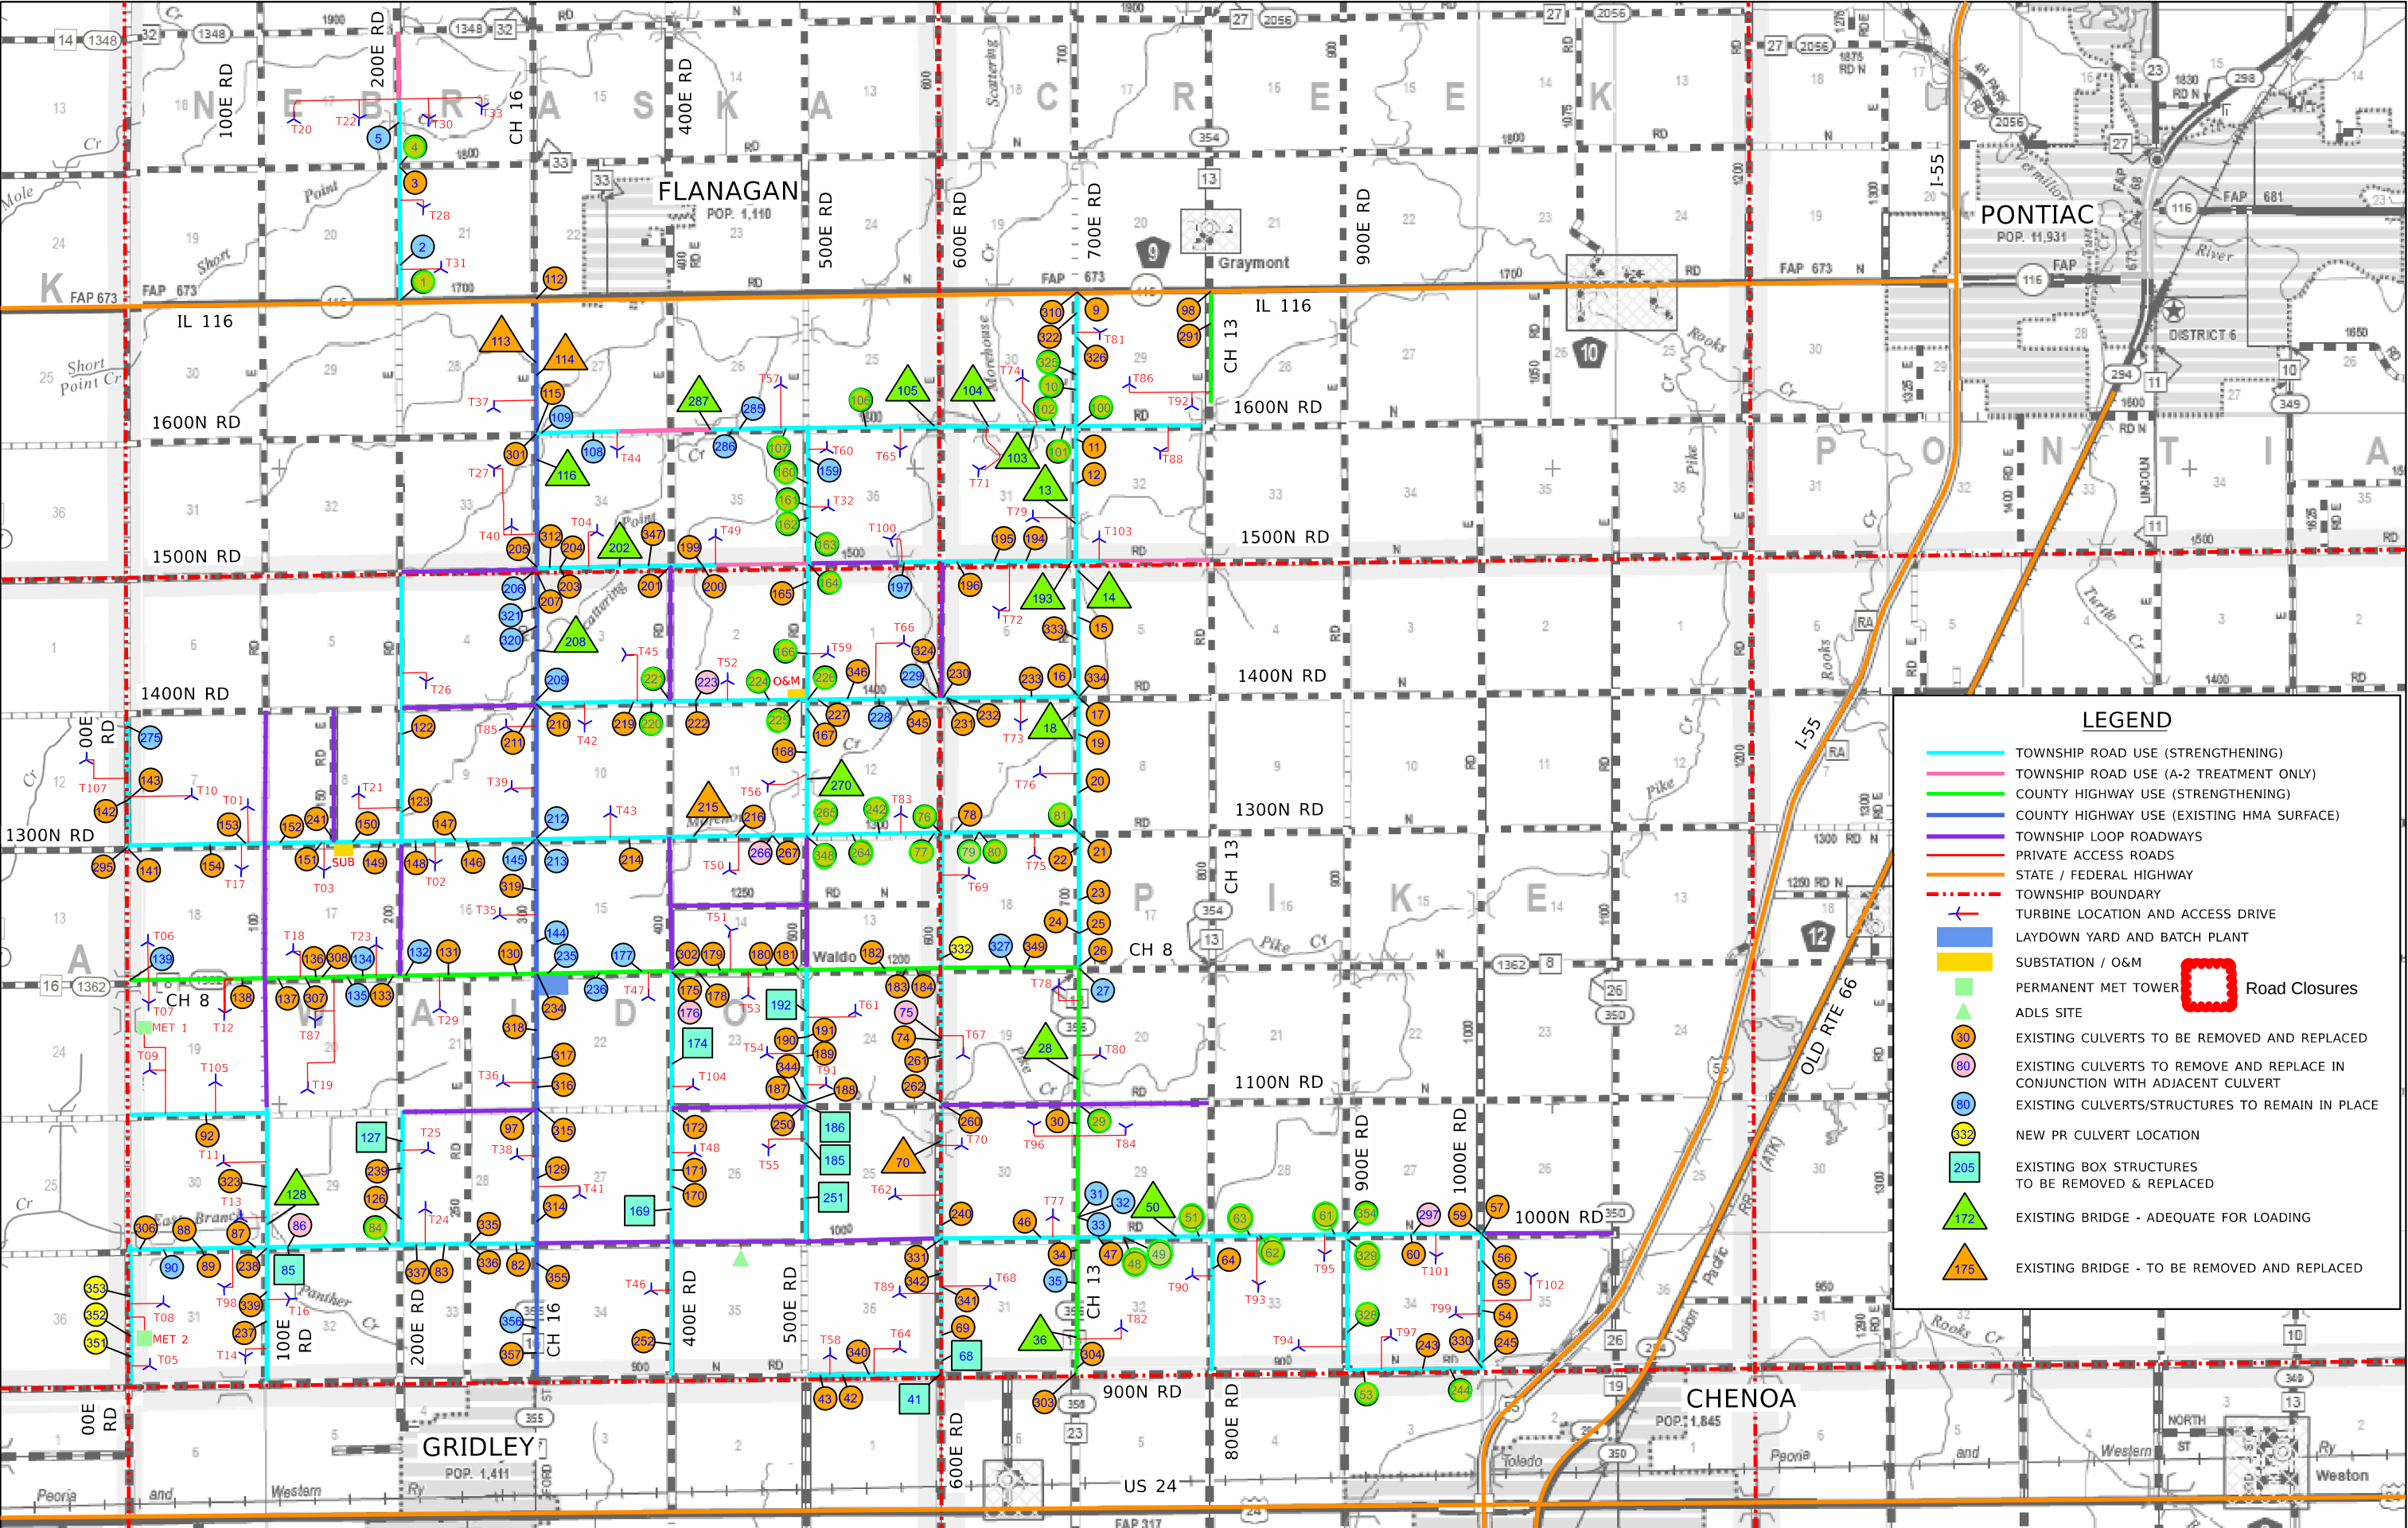

LEGEND

TOWNSHIP ROAD USE (STRENGTHENING)

TOWNSHIP ROAD USE (A-2 TREATMENT ONLY)

COUNTY HIGHWAY USE (STRENGTHENING)

COUNTY HIGHWAY USE (EXISTING HMA SURFACE)

TOWNSHIP LOOP ROADWAYS

PRIVATE ACCESS ROADS

STATE / FEDERAL HIGHWAY

TOWNSHIP BOUNDARY

TURBINE LOCATION AND ACCESS DRIVE

LAYDOWN YARD AND BATCH PLANT

SUBSTATION / O&M

PERMANENT MET TOWER

ADLS SITE

EXISTING CULVERTS TO BE REMOVED AND REPLACED

EXISTING CULVERTS TO REMOVE AND REPLACE IN CONJUNCTION WITH ADJACENT CULVERT

EXISTING CULVERTS/STRUCTURES TO REMAIN IN PLACE

NEW PR CULVERT LOCATION

EXISTING BOX STRUCTURES TO BE REMOVED & REPLACED

EXISTING BRIDGE - ADEQUATE FOR LOADING

EXISTING BRIDGE - TO BE REMOVED AND REPLACED

Road Closures

1	4/10/2026	REV 1	DESIGNED - JDA
00	2/20/2026	IFC SUBMITTAL	DRAWN - DRR/LNS
REV	DATE	DESCRIPTION	CHECKED - ML
			DATE - 04/14/2026

PANTHER GROVE 2 WIND PROJECT
LIVINGSTON COUNTY, ILLINOIS

EXHIBIT A - PROJECT LAYOUT MAP (REVISION 1)

SCALE: N.T.S. SHEET 1 OF 1 SHEETS STA. TO STA.

Farnsworth GROUP

100 WALNUT ST #200
PEORIA, ILLINOIS 61602
(309) 689-9888 / info@f-w.com

TOTAL SHEETS	SHEET NO.	REVISION NO.