

Panther Grove 2

	23-Jul-26	Today
Daily Weather as of 7:00am	0	0
Low Temperature (F)	59	63
High Temperature (F)	77	76
Ground Wind Speed (MPH):	4 MPH	5 MPH
Precipitation (in)	0.00	13%
July Precip Total (in)	2.67	

	ACTIVITY
Laydown Yard	Install Laydown Yard
Public Roads	Strip Public Road Radii
	Mowing Public Road Radii
	Stone Public Road Radii
Access Roads	Strip Access Road
	Cement Stabilization
	Stone Access Road
	Strip Access Road Radii
	Stone Access Road Radii
Foundations	Strip Sites
	Geo-Piers
	Excavate Foundations
	Mud Mat
	Rebar Delivery
	Rebar Bottom Mat
	Anchor Bolt Build
	Anchor Bolt Set
	Internal Grounding
	Rebar Top Mat
	Base Conduit
	Pour Base
	Rebar Pedestal
	Form Pedestal
	Pour Pedestal
	Backfill Foundation
	Crane Pad Subgrade
	Crane Pad Stabilization
	Crane Pad Stone
	Set Load Spreader Plate
	Set Grout Forms
	Pour Grout

LAST WORKING DAY
Thursday, July 23, 2026
LOCATION(S)
Finish Laydown Yard Install
Start P11 (1400-Hwy16)
Finish P9 (1500-Hwy16)
Finish T85, T40
Finish T40, Start T27, T37

TODAY
Friday, July 24, 2026
LOCATION(S)
Start P17 (1300-Hwy16) Continue P11 (1400-Hwy16) Start P29 (CH16-1000)
Start P11 (1400-Hwy16) Start P17 (1300-Hwy16)
Start T85, T39
Start T37
Continue T27, T37

NEXT WORKING DAY
Monday, July 27, 2026
LOCATION(S)
Continue P29 (CH16-1000) Start P2 (IL 116 - CH 16)
Continue P11 (1400-Hwy16) Continue P17 (1300-Hwy16) Start P29 (CH16-1000) Start P6 (1600N RD / CH 16)
Start T40, T27

Quantity Tracking				
QTY LAST WORKDAY	QTY TO DATE	UNIT	TOTAL QTY	% COMPLETE
1	25	ACRE	25.0	100.0%
	4	EA	35	11.4%
				5.7%
1	2	EA	35	5.7%
	12945	LF	161120	8.0%
	12945	LF	161120	8.0%
	2757	EA	161120	1.7%
	10	EA	140	7.1%
2	10	EA	140	7.1%
1	9	EA	105	8.6%
	0	EA	14	0.0%
	2	EA	105	1.9%
	2	EA	105	1.9%
	2	EA	105	1.9%
	2	EA	105	1.9%
	2	EA	105	1.9%
	2	EA	105	1.9%
	2	EA	105	1.9%
	2	EA	105	1.9%
	2	EA	105	1.9%
	2	EA	105	1.9%
	2	EA	105	1.9%
	2	EA	105	1.9%
	0	EA	105	0.0%
	0	EA	105	0.0%
	0	EA	105	0.0%



Daily Safety Topics
Planning our work: Evaluate the work sites and mitigate the hazards before starting work. Ensure everyone is on the same page with the task being completed. Keeping good communication and understanding of everyone's task is critical.
Harvesters: Been noticing a lot of harvesters in the bean fields and walking through our sites. Let's make sure that they go around our work area to prevent any accidents since they are not wearing any high vis shirts or vests.
Site Notes

Friday, July 24, 2026

Site Information	
Manpower	
4	White Construction Management
14	White Construction Operators
11	White Construction Laborers
	White Construction Ironworkers
	White Construction Millwright
	White Construction Electrician
	Dunn Company
	West Wind
	Tobey Construction & Cartage
	KVCC
29	Total
Equipment	
11	Pickup Trucks
2	Dozers
2	Skid Steers
2	Rollers
2	Graders
3	Cargo Trailers
2	Reclaimer Stabilizer
1	Excavators
2	Smooth Drum Roller
3	Trailers
3	Water Trucks
2	Sheepfoot roller
35	Total
Qty Executed	Completion Certificates
0/20	WTG Civil Works Completion
0/105	WTG Foundation Completion
0/105	WTG Mechanical Completion
0/20	Collection Circuit Mechanical Completion
0/1	Substation Mechanical Completion
0/1	Electrical Substantial Completion
0/1	O&M Building Substantial Completion
0/1	Final Completion

Additional Comments

Panther Grove 2 Public Road Improvements

Key

(S) = Start

(C) = Continue


(F) = Finish

Daily Safety Topics
Site Notes



Site Information	
Manpower	
13	Dunn Company
4	Tobey's Construction & Cartage
7	KVCC
24	Totals

Friday, July 24, 2026									
Public Roads	ACTIVITY	LAST WORKING DAY Thursday, July 23, 2026	TODAY Friday, July 24, 2026	NEXT WORKING DAY Saturday, July 25, 2026	Quantity Tracking				
		LOCATION(S)	LOCATION(S)	LOCATION(S)	QTY LAST WORKDAY	QTY TO DATE	UNIT	TOTAL QTY	% COMPLETE
	Road Closures (Curing Roads)	600E:1500N-1600N (Cure day 7) 600E:IL116-1600N (Cure day 7) 1600N:500E-600E (Cure day 7) 1600N:600E-700E (Cure day 7) 1600N:700E-800E (Cure day 7) 1600N:400E-CH16 (Protecting Base) 1600N:400E-500E (delayed work zone, widening)	600E:1500N-1600N (Protecting Base) 600E:IL116-1600N (Protecting Base) 1600N:500E-600E (Protecting Base) 1600N:600E-700E (Protecting Base) 1600N:700E-800E (Protecting Base) 1600N:400E-500E (delayed work zone)	600E:1500N-1600N (Protecting Base) 600E:IL116-1600N (Protecting Base) 1600N:500E-600E (Protecting Base) 1600N:600E-700E (Protecting Base) 1600N:700E-800E (Protecting Base) 1600N:CH16-400E (Protecting Work Zone) 1600N:400E-500E (delayed work zone) 200E:1800N-1900N (delayed work zone) 1800N:100E-200E (delayed work zone) 1800N:200E-300E (delayed work zone) 200E:1800N-IL116 (delayed work zone)	N/A	N/A	N/A	N/A	N/A
	Road Closures (Pipe Culverts)	1000N:1000E-900E (329,354) 1000N:800E-900E (329,354) 900E:1000N-900N (329,354) 900E:1000N-1100N (329,354)	1000N:800E-900E (61)		N/A	N/A	N/A	N/A	N/A
	Road Closures (Roadwork)	200E:1800N-1900N (Agg Cap/Earth Shoulders) 1800N:100E-200E (Agg Cap/Earth Shoulders) 1800N:200E-300E (Agg Cap/Earth Shoulders) 200E:1800N-IL116 (Agg Cap/Earth Shoulders) 1600N:400E-CH16 (Agg Cap/Earth Shoulders) 1600N:400E-500E (Agg Cap/widening) 1300N:500E-600E (Agg Cap/Widening) 1300N:500E-600E (staging)	200E:1800N-1900N (Punch Work, Delayed) 1800N:100E-200E (Punch Work, Delayed) 1800N:200E-300E (Punch Work, Delayed) 200E:1800N-IL116 (Punch Work, Delayed) 1600N:400E-CH16 (4" Agg Cap)		N/A	N/A	N/A	N/A	N/A
	Culvert Work	329, 354	61	62	2	42	EA	222	18.9%
	Road Pulverization	Delayed	Delayed	Delayed	0	21595.785	LF	374014	5.8%
	Cement Stabilization	Delayed	Delayed	Delayed	0	21595.785	LF	374014	5.8%
	Agg Surface Install	(F) 200E:1800N-IL116	(S) 1600N:400E-CH16 (4" Agg Cap)	Delayed	500	6000	LF	374014	1.6%
	Oil and Chip	Delayed	Delayed	Delayed	0	0	LF	374014	0.0%
Earthen Shoulders	Delayed	Delayed	Delayed	0	0.5	LF	374014	0.0%	

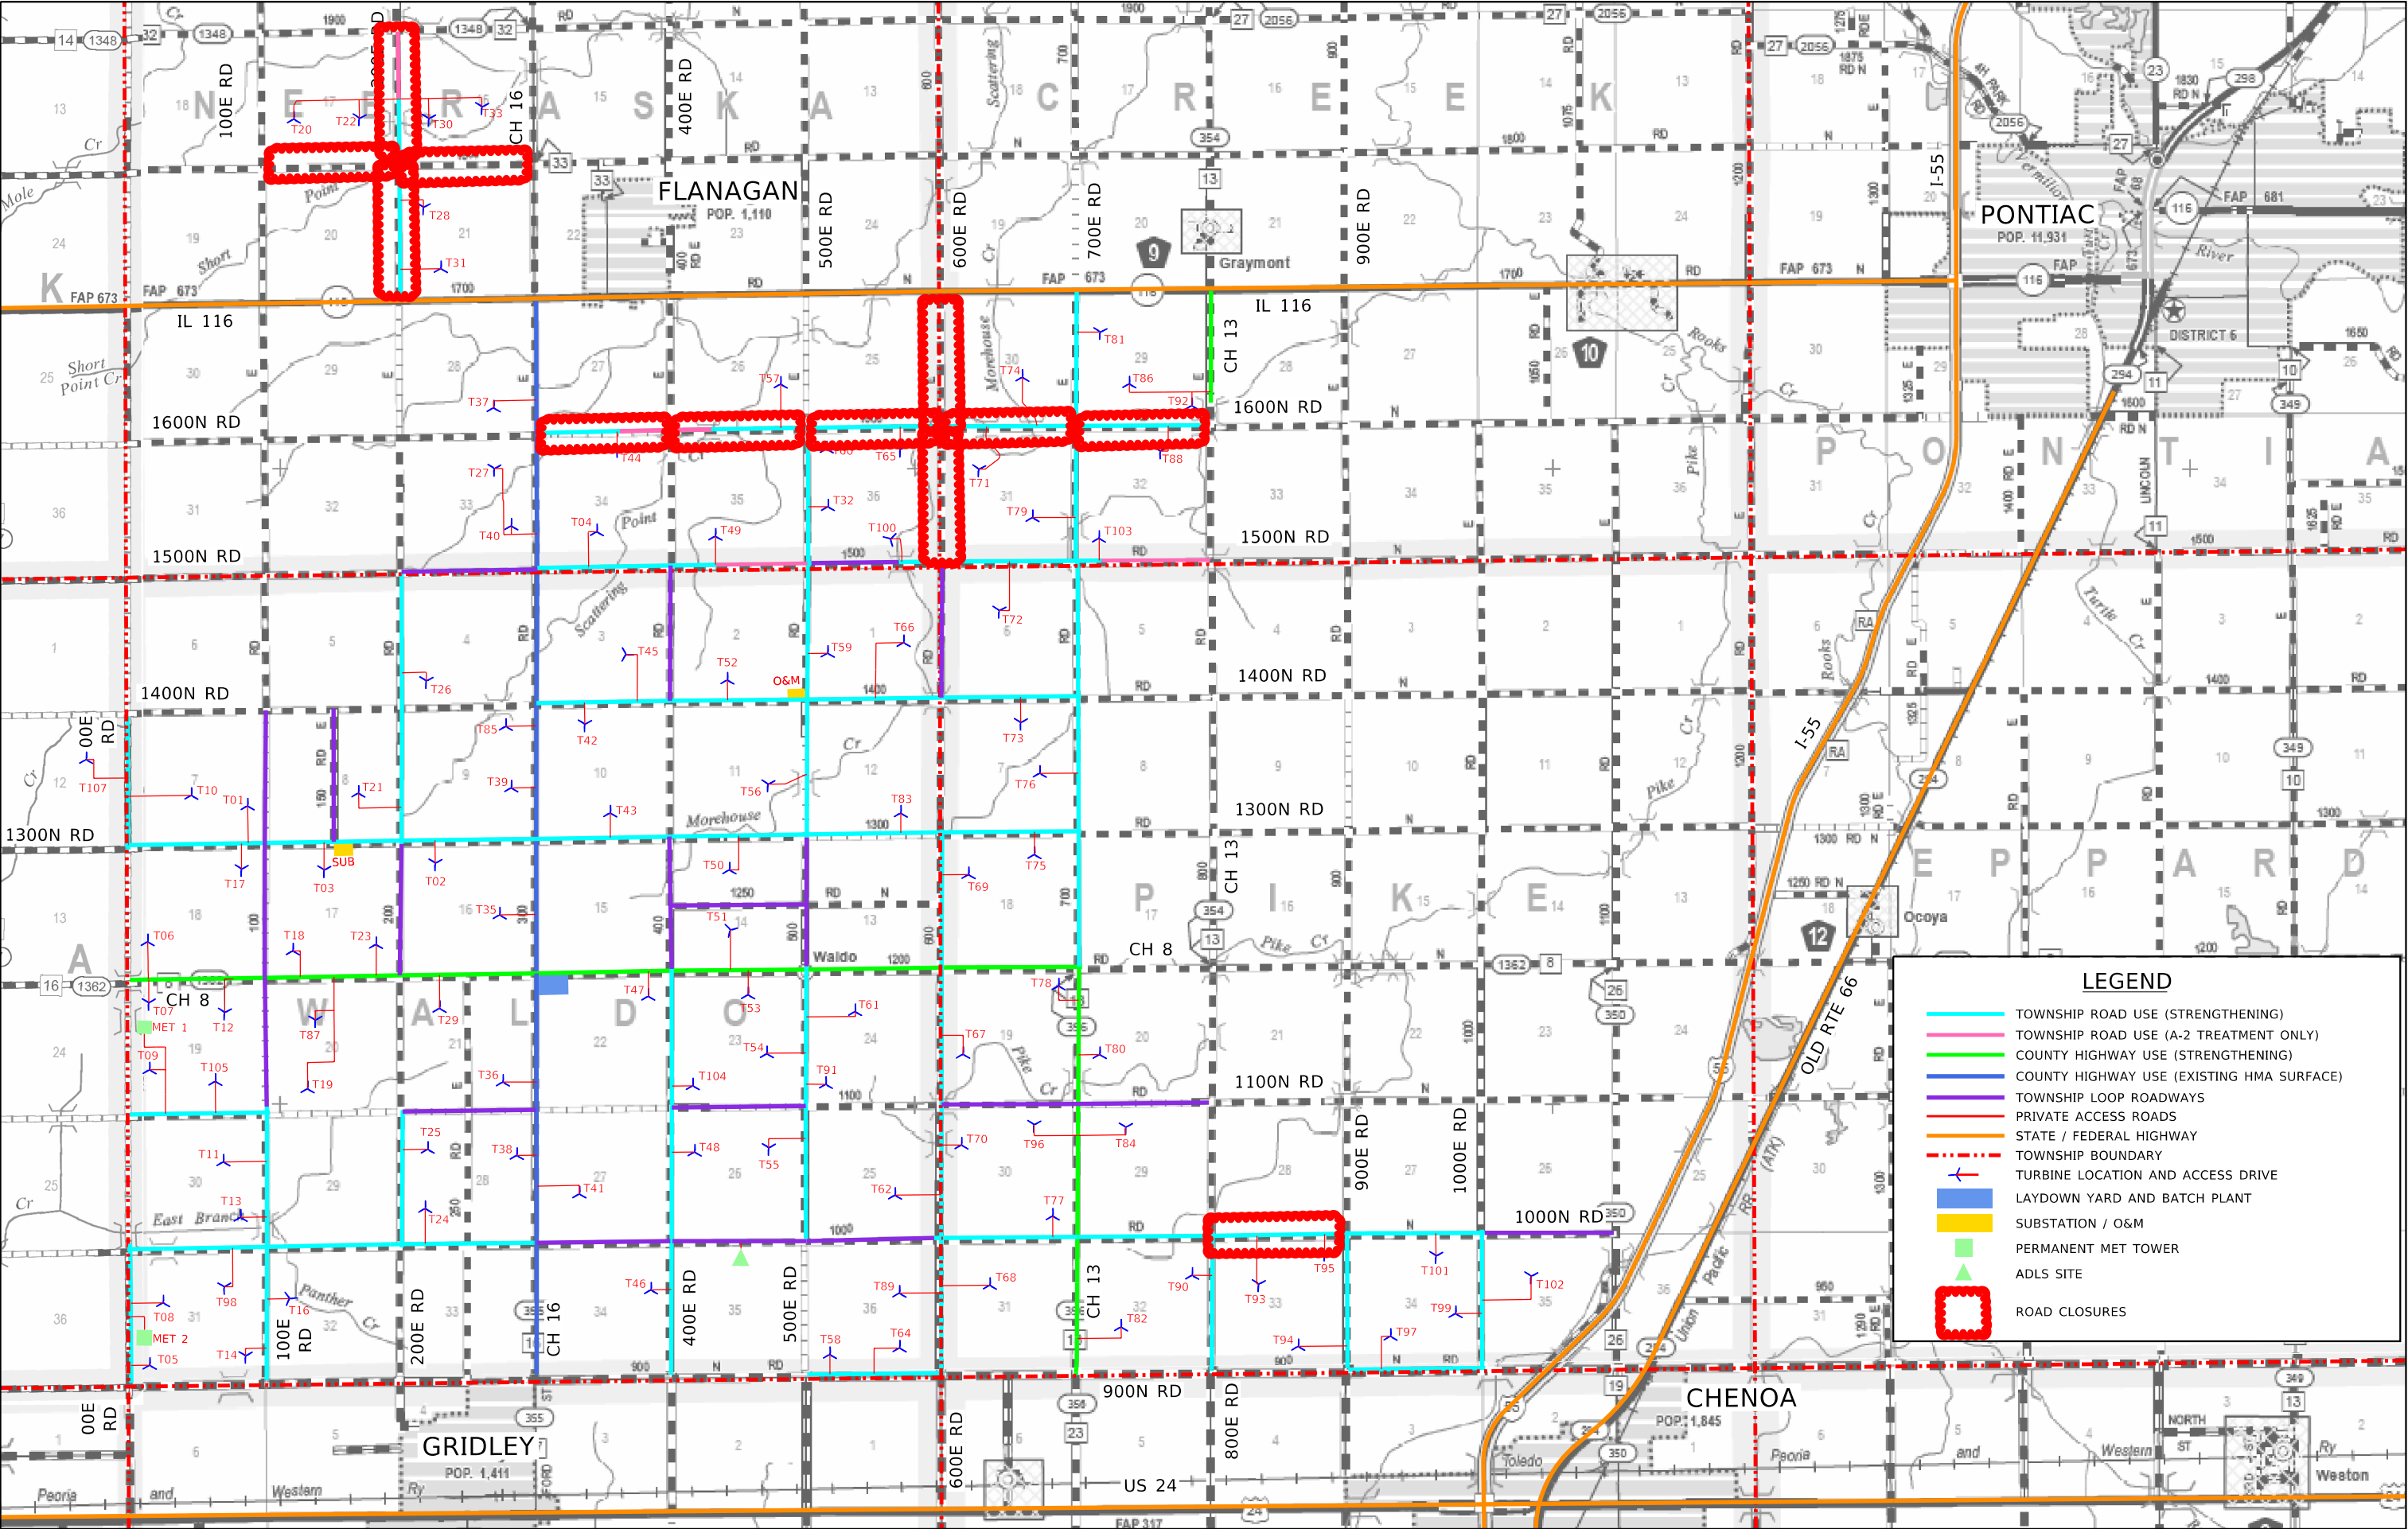

LEGEND

TOWNSHIP ROAD USE (STRENGTHENING)

TOWNSHIP ROAD USE (A-2 TREATMENT ONLY)

COUNTY HIGHWAY USE (STRENGTHENING)

COUNTY HIGHWAY USE (EXISTING HMA SURFACE)

TOWNSHIP LOOP ROADWAYS

PRIVATE ACCESS ROADS

STATE / FEDERAL HIGHWAY

TOWNSHIP BOUNDARY

TURBINE LOCATION AND ACCESS DRIVE

LAYDOWN YARD AND BATCH PLANT

SUBSTATION / O&M

PERMANENT MET TOWER

ADLS SITE

ROAD CLOSURES

1	4/10/2026	REV 1
00	2/20/2026	IFC SUBMITTAL
REV	DATE	DESCRIPTION

DESIGNED - JDA
DRAWN - DRR/LNS
CHECKED - ML
DATE - 07/08/2026

PANTHER GROVE 2 WIND PROJECT

LIVINGSTON COUNTY, ILLINOIS

EXHIBIT A - PROJECT LAYOUT MAP (REVISION 1)			
SCALE: N.T.S.	SHEET 1 OF 1 SHEETS	STA.	TO STA.

Farnsworth GROUP

100 WALNUT ST #200
PEORIA, ILLINOIS 61602
(309) 689-9888 / info@f-w.com

TOTAL SHEETS	SHEET NO.	REVISION NO.

