


Panther Grove 2				Daily Safety Topics				DUNN COMPANY Saturday, July 25, 2026				
Site Information				Please adhere to traffic control devises.								
Manpower												
	Dunn Company											
	Tobey's Construction & Cartage			Site Notes								
	KVCC			No active work								
	Millennia Professional Services											
	LPM Management Services											
0	Totals											
Key (S) = Start (C) = Continue (F) = Finish		LAST WORKING DAY		TODAY		NEXT WORKING DAY		Quantity Tracking				
ACTIVITY		LOCATION(S)		LOCATION(S)		LOCATION(S)		QTY LAST WORKDAY	QTY TO DATE	UNIT	TOTAL QTY	% COMPLETE
Road Closures (Unfinished Work Protection)	600E:1500N-1600N	Stab. Base	600E:1500N-1600N	Stab. Base	600E:1500N-1600N	Stab. Base						
	600E:IL116-1600N	Stab. Base	600E:IL116-1600N	Stab. Base	600E:IL116-1600N	Stab. Base						
	1600N:500E-600E	Stab. Base	1600N:500E-600E	Stab. Base	1600N:500E-600E	Stab. Base						
	1600N:600E-700E	Stab. Base	1600N:600E-700E	Stab. Base	1600N:600E-700E	Stab. Base						
	1600N:700E-800E	Stab. Base	1600N:700E-800	Stab. Base	1600N:700E-800	Stab. Base						
	1600N:400E-500E	Stab. Base	1600N:CH16-400E	Stab. Base	1600N:CH16-400E	Stab. Base						
			1600N:400E-500E	Uneven shoulders	1600N:400E-500E	Uneven shoulders						
			200E:1800N-1900N	Shoudler drop off	200E:1800N-1900N	Shoudler drop off						
			1800N:100E-200E	Shoudler drop off	1800N:100E-200E	Shoudler drop off						
			1800N:200E-300	Shoudler drop off	1800N:200E-300	Shoudler drop off						
			200E:1800N-IL116	Shoudler drop off	200E:1800N-IL116	Shoudler drop off						
Road Closures (Active Roadwork)	1000N:800E-900E	61										
	200E:1800N-1900N	Punch List										
	1800N:100E-200E	Punch List										
	1800N:200E-300	Punch List										
	200E:1800N-IL116	Punch List										
	1600N:400E-CH16	4" Agg Cap										
Public Road Improvements	Box Culvert Install						0.0	0.0	EA	15.0	0.0%	
	Pipe Culvert Install	F 61					1.0	43.0	EA	222.0	19.4%	
	Agg. Widening						0.0	0.0	SY	63,065.0	0.0%	
	Agg. Profile Adjustment						0.0	0.0	EA	24.0	0.0%	
	Road Pulverization						0.0	21,595.8	SY	781,532.0	2.8%	
	Cement Stabilization						0.0	21,595.8	SY	781,532.0	2.8%	
	Agg Surface Install	F 1600N:400E-CH16					500.0	6,000.0	LF	804,095.0	0.7%	
	Agg. Shoulder						0.0	0.0	SY	38,917.0	0.0%	
	Earthwork						0.0	0.0	MI	75.0	0.0%	
	Oil and Chip						0.0	0.0	LF	374,014.0	0.0%	
	Seeding						0.0	0.0	SY	1,412,544.0	0.0%	
	Punchlist						0.0	0.5	MI	75.0	0.7%	
	HMA						0.0	0.5	TON	75.0	0.7%	
Tower Site Work	Crane Pad Stabilization						0.0	0.0	EA	109.0	0.0%	
	Access Road Stabilization						0.0	9.0	EA	109.0	8.3%	

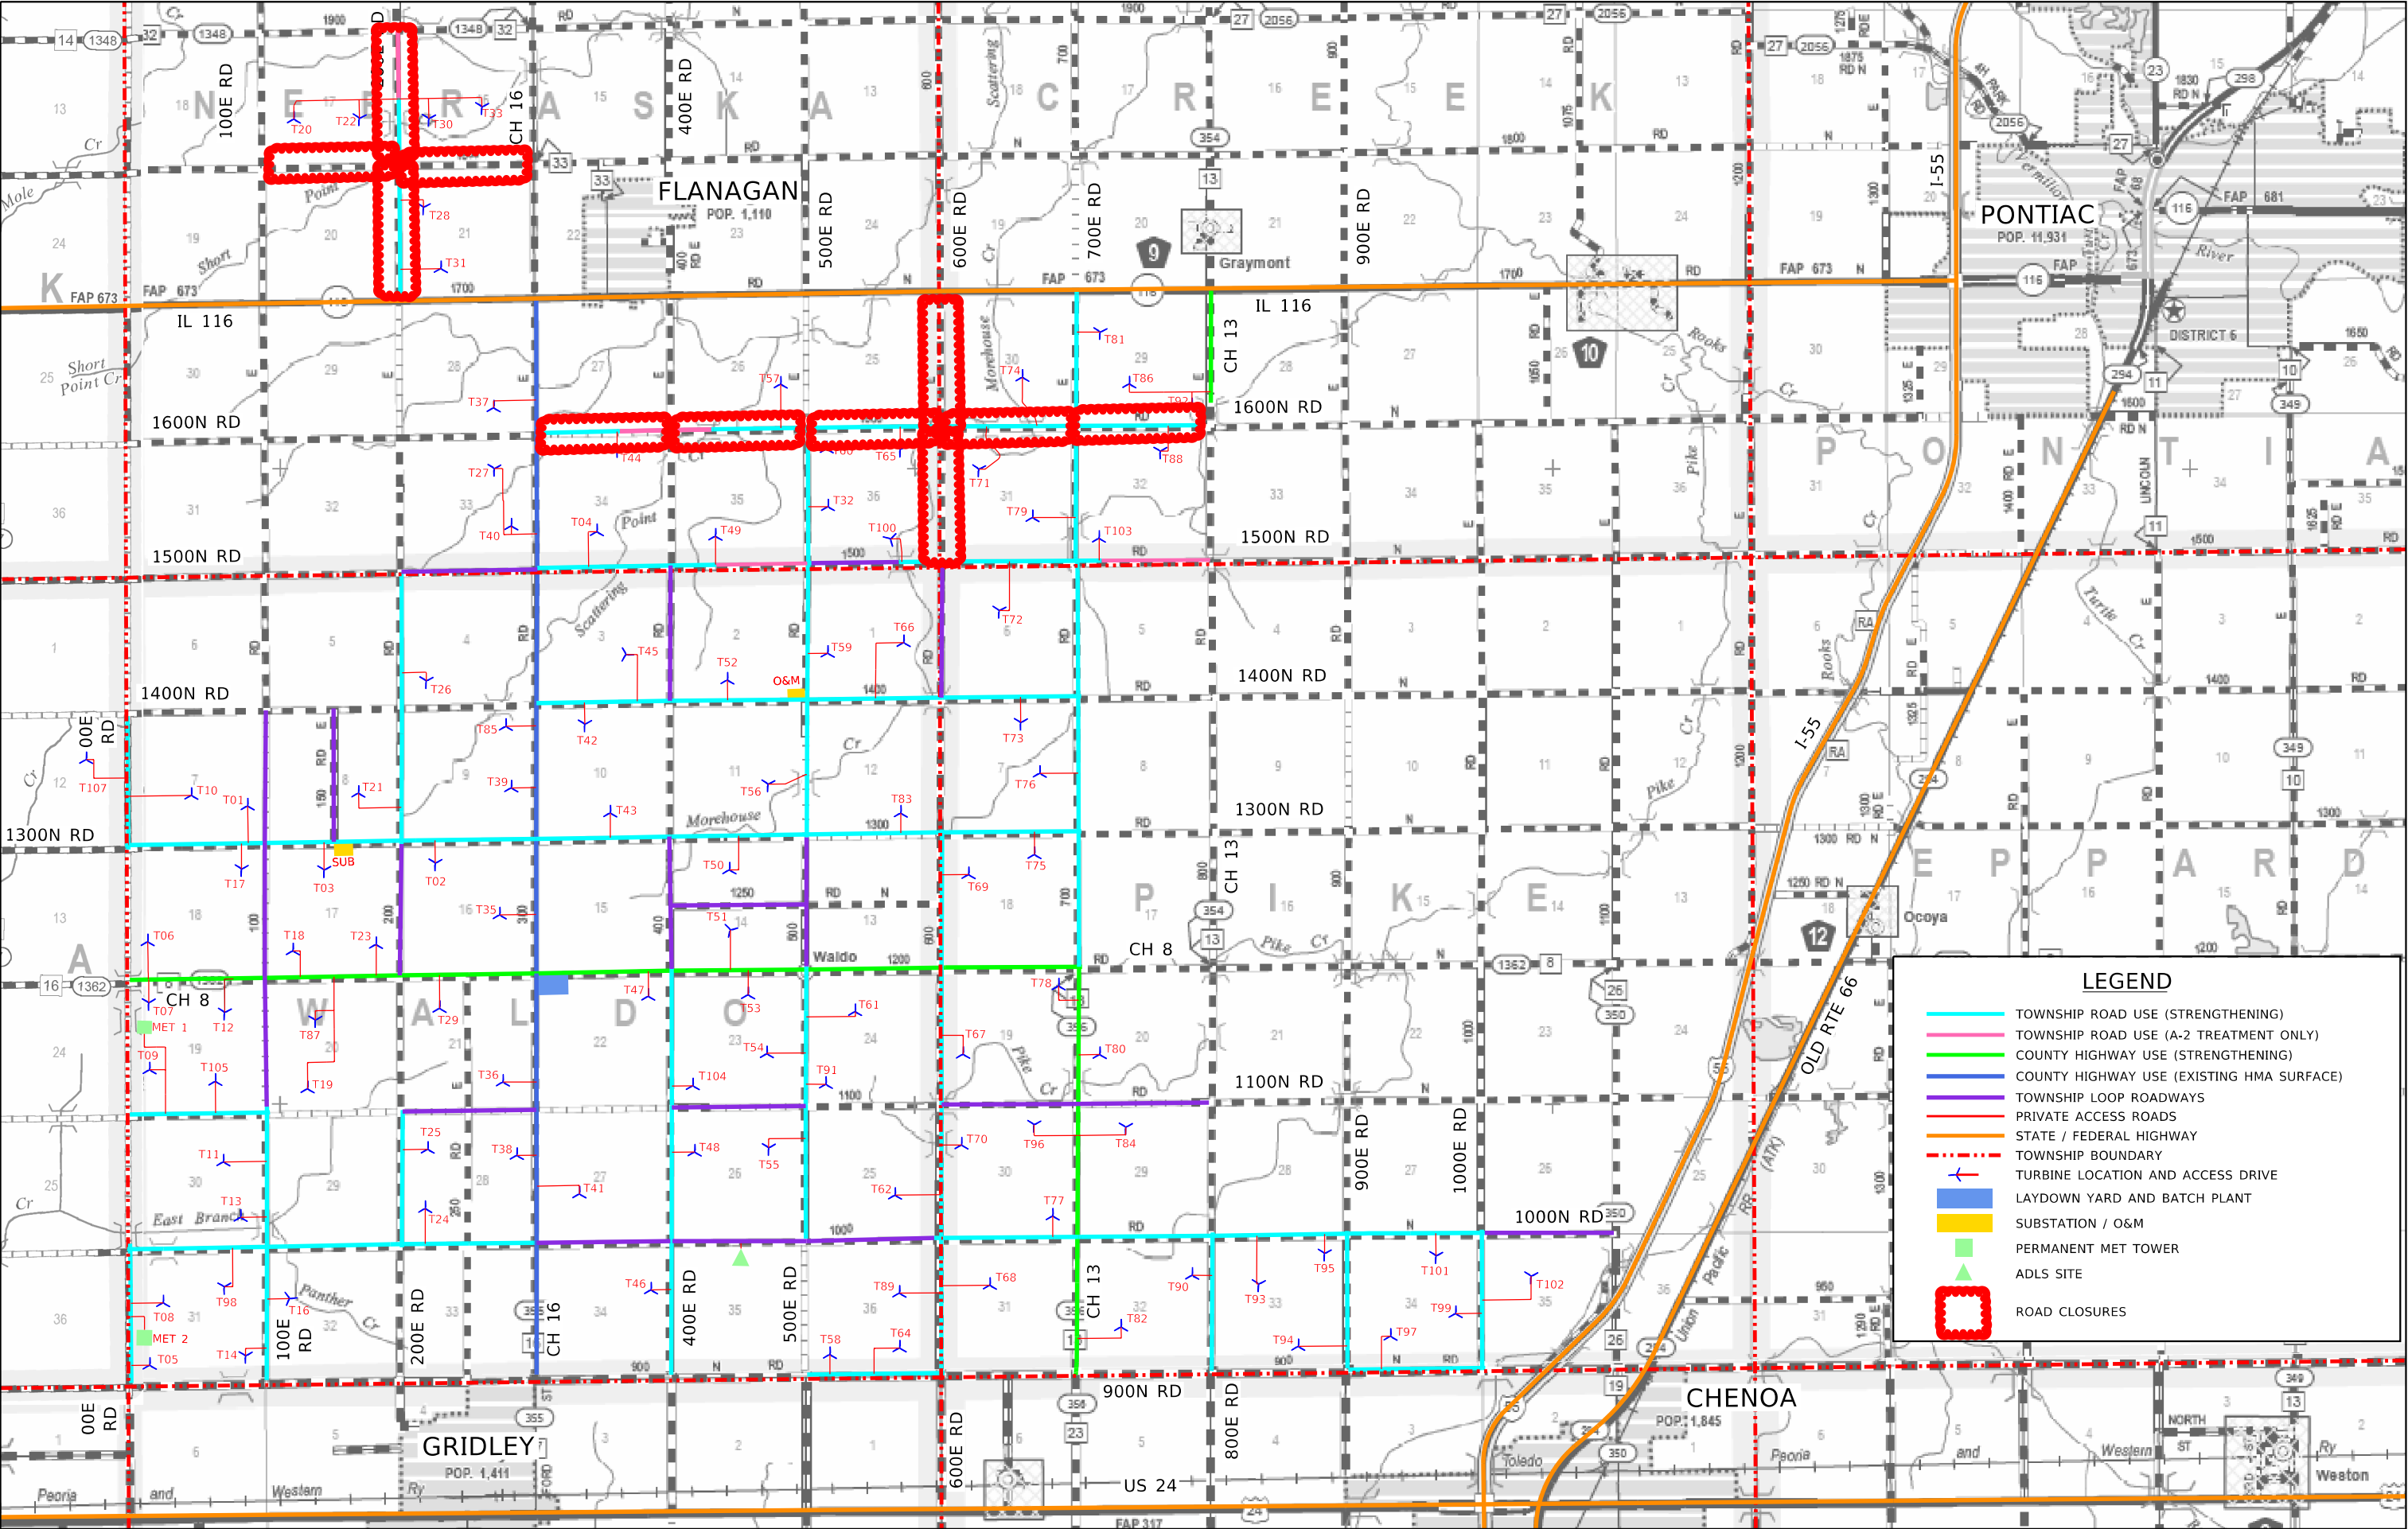

LEGEND

TOWNSHIP ROAD USE (STRENGTHENING)

TOWNSHIP ROAD USE (A-2 TREATMENT ONLY)

COUNTY HIGHWAY USE (STRENGTHENING)

COUNTY HIGHWAY USE (EXISTING HMA SURFACE)

TOWNSHIP LOOP ROADWAYS

PRIVATE ACCESS ROADS

STATE / FEDERAL HIGHWAY

TOWNSHIP BOUNDARY

TURBINE LOCATION AND ACCESS DRIVE

LAYDOWN YARD AND BATCH PLANT

SUBSTATION / O&M

PERMANENT MET TOWER

ADLS SITE

ROAD CLOSURES

1	4/10/2026	REV 1
00	2/20/2026	IFC SUBMITTAL
REV	DATE	DESCRIPTION

DESIGNED - JDA
DRAWN - DRR/LNS
CHECKED - ML
DATE - 07/08/2026

PANTHER GROVE 2 WIND PROJECT


LIVINGSTON COUNTY, ILLINOIS

EXHIBIT A - PROJECT LAYOUT MAP (REVISION 1)			
SCALE: N.T.S.	SHEET 1 OF 1 SHEETS	STA.	TO STA.

Farnsworth GROUP

100 WALNUT ST #200
PEORIA, ILLINOIS 61602
(309) 689-9888 / info@f-w.com

TOTAL SHEETS	SHEET NO.	REVISION NO.

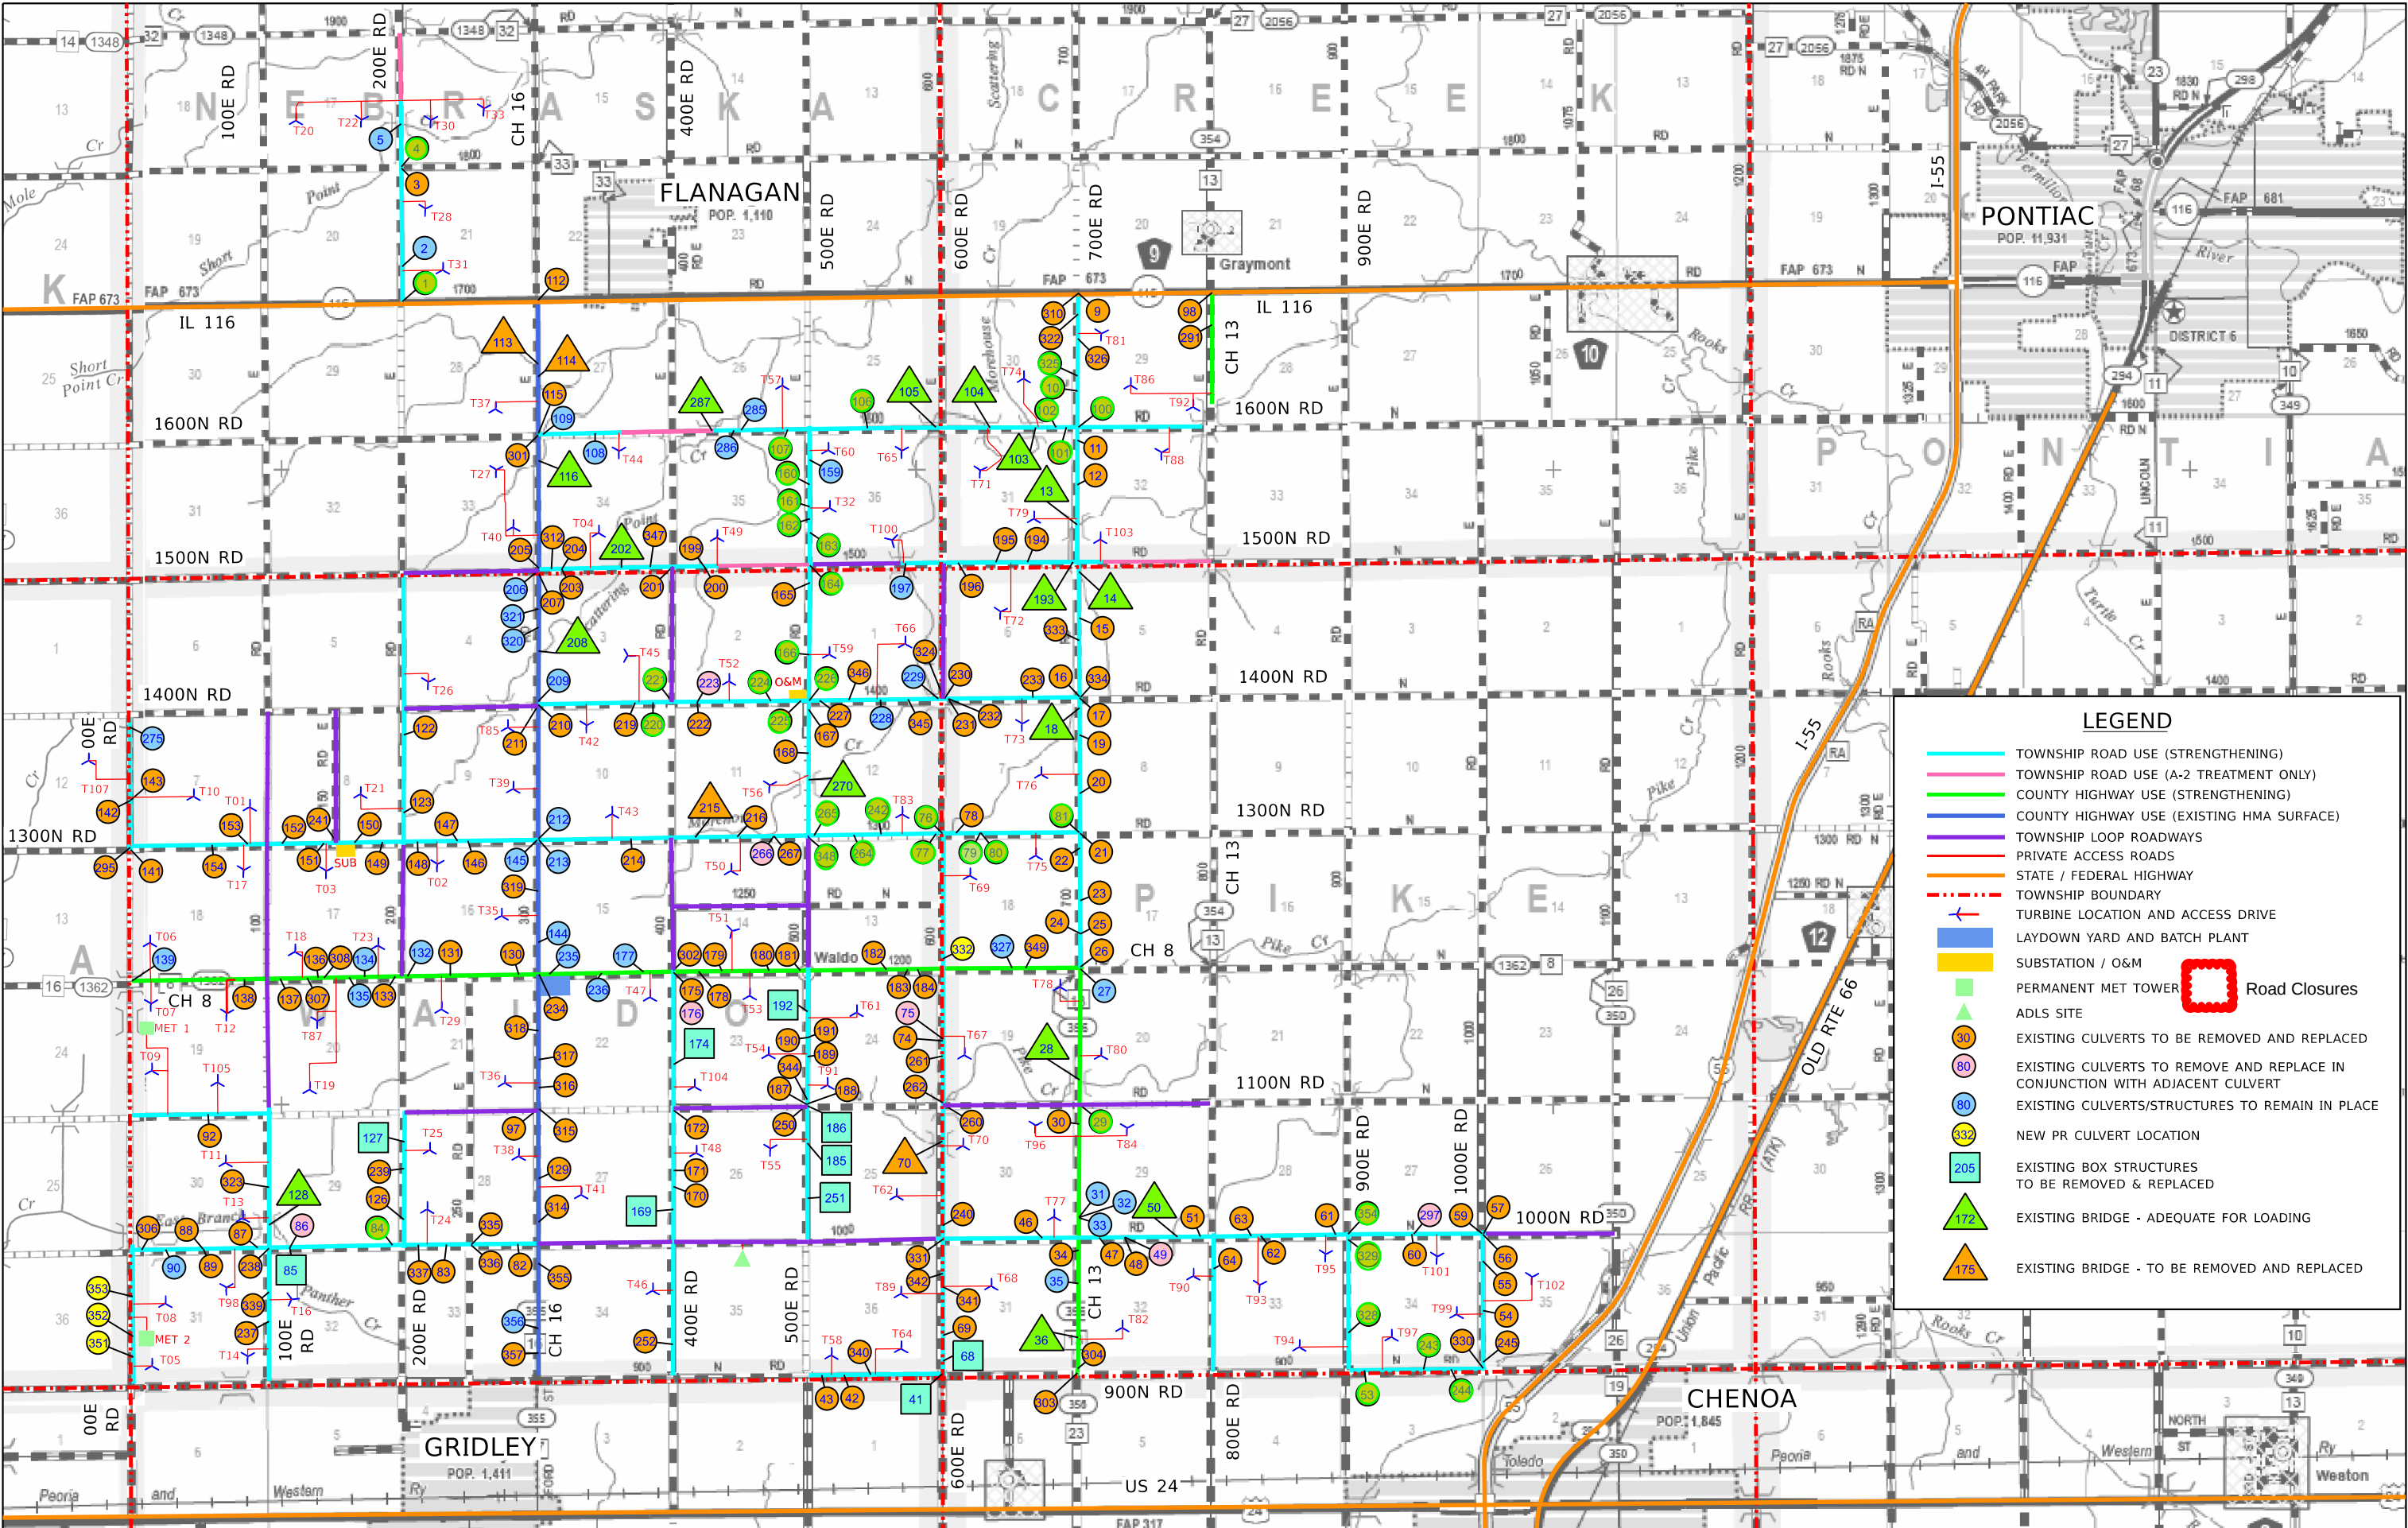

1	4/10/2026	REV 1
00	2/20/2026	IFC SUBMITTAL
REV	DATE	DESCRIPTION

DESIGNED	- JDA
DRAWN	- DRR/LNS
CHECKED	- ML
DATE	- 04/14/2026

**PANTHER GROVE 2 WIND PROJECT
LIVINGSTON COUNTY, ILLINOIS**

EXHIBIT A – PROJECT LAYOUT MAP (REVISION 1)

SCALE: N.T.S.	SHEET 1 OF 1 SHEETS	STA.	TO STA.
---------------	---------------------	------	---------



TOTAL SHEETS	SHEET NO.	REVISION NO.