

Panther Grove 2

	24-Jul-26	Today
Daily Weather as of 7:00am	0	0
Low Temperature (F)	64	71
High Temperature (F)	76	90
Ground Wind Speed (MPH):	6 MPH	11 MPH
Precipitation (in)	0.00	19%
July Precip Total (in)	2.67	

	ACTIVITY
Public Roads	Strip Public Road Radii
	Mowing Public Road Radii
	Stone Public Road Radii
Access Roads	Strip Access Road
	Cement Stabilization
	Stone Access Road
	Strip Access Road Radii
	Stone Access Road Radii

LAST WORKING DAY
Friday, July 24, 2026
LOCATION(S)
Start P29 (CH16-1000)
Start P11 (1400-Hwy16) Start P17(1500-Hwy16)
Continue T40 (CH16:1500-1600)(C) Continue T37 (CH16:1600-IL116)(C)

Daily Safety Topics

Returning Monday – Just a reminder to complete a complete inspection on equipment, trailer and, etc. Report to supervisor if any issues or vandalism is suspected

Hand & Power tools – Take time to look over your tools for damage or excessive wear and tear and remove from service is necessary.

Site Notes

Monday, July 27, 2026

TODAY
Monday, July 27, 2026
LOCATION(S)
Continue P29 (CH16-1000)
Continue P11 (1400-Hwy16) Continue P17(1500-Hwy16)
T37(CH16:1600-IL116) T40 (CH16:1500-1600)

NEXT WORKING DAY
Tuesday, July 28, 2026
LOCATION(S)
P29 (CH16-1000)
P11 (1400-Hwy16) P17(1500-Hwy16)
T37(CH16:1600-IL116) T40 (CH16:1500-1600)




Quantity Tracking				
QTY LAST WORKDAY	QTY TO DATE	UNIT	TOTAL QTY	% COMPLETE
	2	EA	35	5.7%
	0	EA	35	0.0%
	0	LF	161120	0.0%
	12945	LF	161120	8.0%
	0	LF	161120	0.0%
	10	EA	TBD	#VALUE!
	10	EA	TBD	#VALUE!

Site Information	
Manpower	
4	White Construction Management
14	White Construction Operators
11	White Construction Laborers
	White Construction Ironworkers
	White Construction Millwright
	White Construction Electrician
	Dunn Company
	West Wind
	Tobey's Construction & Cartage
	KVCC
29	Total
Equipment	
11	Pickup Trucks
2	Dozers
2	Rollers
2	Graders
2	Cargo Trailer
0	Cranes
1	Excavators
0	Forklift
3	Trailers
1	Sand Truck
2	Sheepfoot Roller
2	Reclaimer Stabilizer
2	Smooth Drum Roller
3	Water Trucks
33	Total

Additional Comments

Panther Grove 2				Daily Safety Topics				DUNN COMPANY				
Site Information				Please adhere to traffic control devises.								
Manpower				Site Notes								
8	Dunn Company			No active work				Monday, July 27, 2026				
4	Tobey's Construction & Cartage											
	KVCC											
2	Millennia Professional Services											
1	LPM Management Services											
15	Totals											
Key		LAST WORKING DAY		TODAY		NEXT WORKING DAY		Quantity Tracking				
(S) = Start (C) = Continue (F) = Finish		Sunday, July 26, 2026		Monday, July 27, 2026		Tuesday, July 28, 2026						
ACTIVITY		LOCATION(S)		LOCATION(S)		LOCATION(S)		QTY LAST WORKDAY	QTY TO DATE	UNIT	TOTAL QTY	% COMPLETE
Public Road Improvements	Road Closures (Unfinished Work Protection)	600E:1500N-1600N	Stab. Base	600E:1500N-1600N	Stab. Base	600E:1500N-1600N	Stab. Base					
		600E:IL116-1600N	Stab. Base	600E:IL116-1600N	Stab. Base	600E:IL116-1600N	Stab. Base					
		1600N:500E-600E	Stab. Base	1600N:500E-600E	Stab. Base	1600N:500E-600E	Stab. Base					
		1600N:600E-700E	Stab. Base	1600N:600E-700E	Stab. Base	1600N:600E-700E	Stab. Base					
		1600N:700E-800	Stab. Base	1600N:700E-800	Stab. Base	1600N:700E-800	Stab. Base					
		1600N:CH16-400E	Shoulder dropp off	1600N:CH16-400E	Shoulder dropp off	1600N:CH16-400E	Stab. Base					
		1600N:400E-500E	Uneven shoulders	1600N:400E-500E	Uneven shoulders	1600N:400E-500E	Uneven shoulders					
		200E:1800N-1900N	Shoudler drop off	200E:1800N-1900N	Shoudler drop off	200E:1800N-1900N	Shoudler drop off					
		1800N:100E-200E	Shoudler drop off	1800N:100E-200E	Shoudler drop off	1800N:100E-200E	Shoudler drop off					
		1800N:200E-300	Shoudler drop off	1800N:200E-300	Shoudler drop off	1800N:200E-300	Shoudler drop off					
		200E:1800N-IL116	Shoudler drop off	200E:1800N-IL116	Shoudler drop off	200E:1800N-IL116	Shoudler drop off					
		Road Closures (Active Roadwork)			1000N:800E-900E	62	1000N:800E-900E					
	Box Culvert Install							0.0	0.0	EA	15.0	0.0%
	Pipe Culvert Install			S	62	S	63	0.0	43.0	EA	222.0	19.4%
	Agg. Widening							0.0	0.0	SY	63,065.0	0.0%
	Agg. Profile Adjustment							0.0	0.0	EA	24.0	0.0%
	Road Pulverization							0.0	21,595.8	SY	781,532.0	2.8%
	Cement Stabilization							0.0	21,595.8	SY	781,532.0	2.8%
	Agg Surface Install							500.0	6,000.0	LF	804,095.0	0.7%
	Agg. Shoulder							0.0	0.0	SY	38,917.0	0.0%
	Earthwork							0.0	0.0	MI	75.0	0.0%
	Oil and Chip							0.0	0.0	LF	374,014.0	0.0%
	Seeding							0.0	0.0	SY	1,412,544.0	0.0%
	Punchlist							0.0	0.5	MI	75.0	0.7%
	HMA							0.0	0.5	TON	75.0	0.7%
Tower Site Work	Crane Pad Stabilization							0.0	0.0	EA	109.0	0.0%
	Access Road Stabilization							0.0	9.0	EA	109.0	8.3%

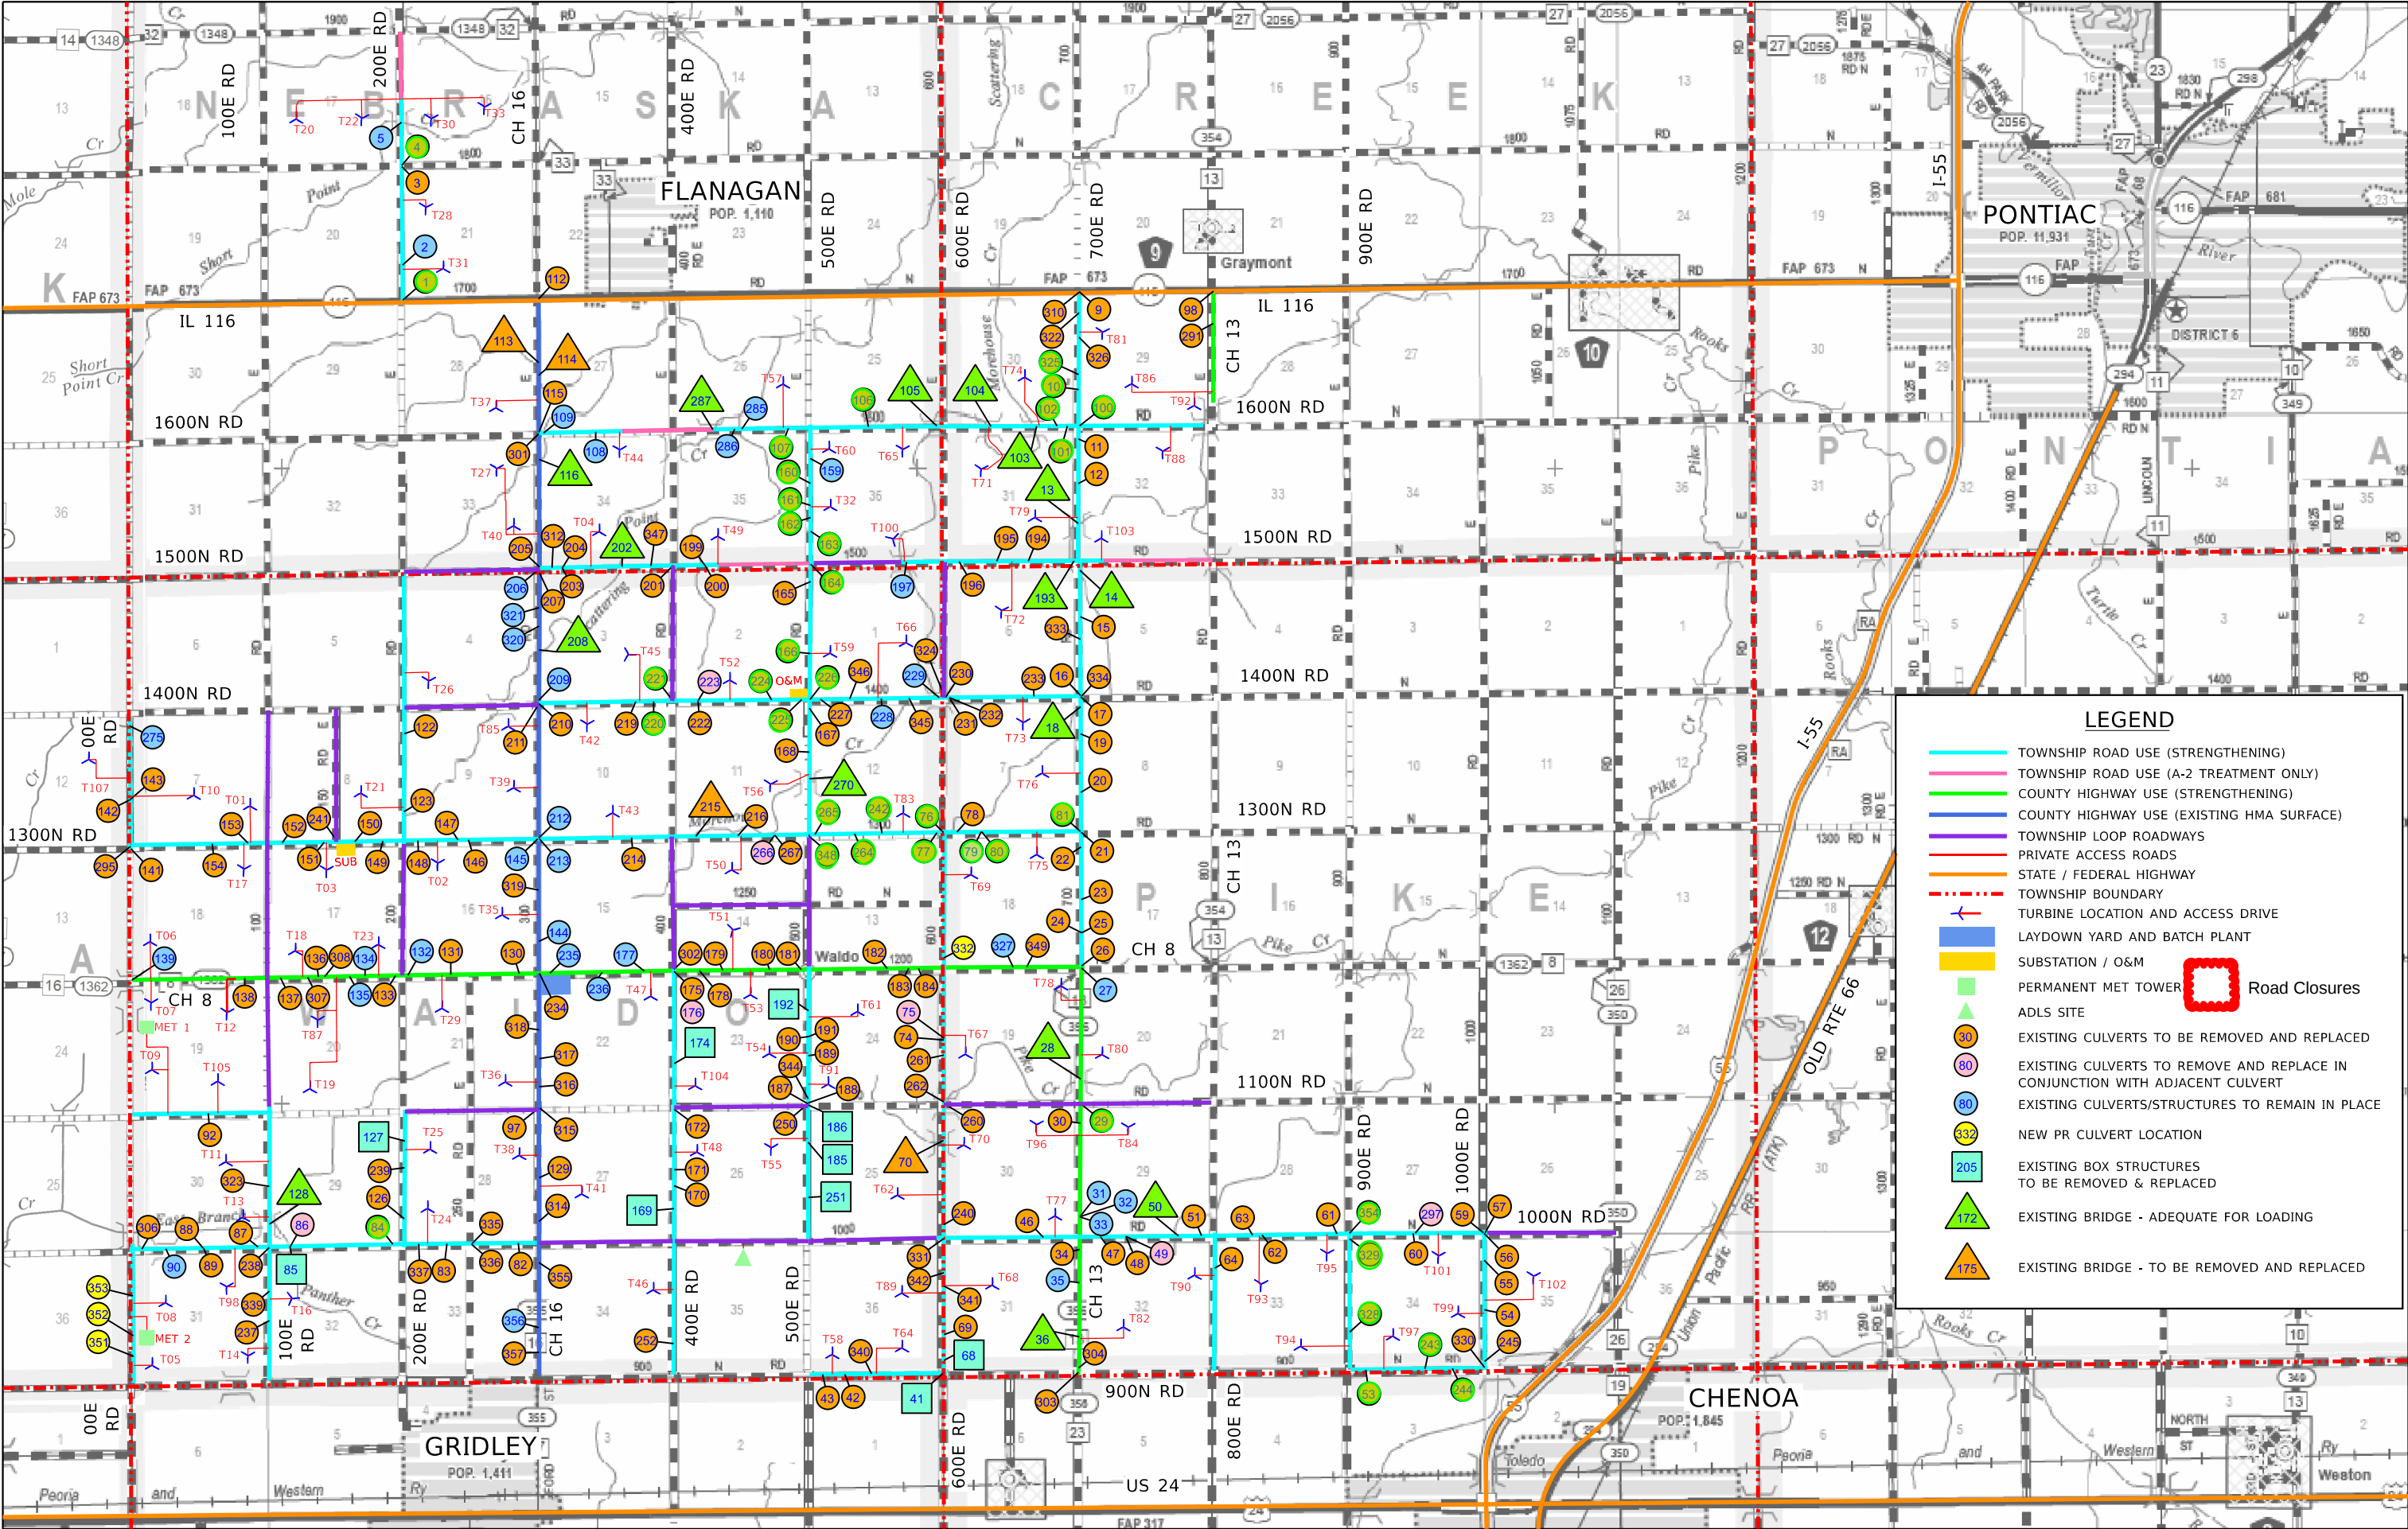

LEGEND

TOWNSHIP ROAD USE (STRENGTHENING)

TOWNSHIP ROAD USE (A-2 TREATMENT ONLY)

COUNTY HIGHWAY USE (STRENGTHENING)

COUNTY HIGHWAY USE (EXISTING HMA SURFACE)

TOWNSHIP LOOP ROADWAYS

PRIVATE ACCESS ROADS

STATE / FEDERAL HIGHWAY

TOWNSHIP BOUNDARY

TURBINE LOCATION AND ACCESS DRIVE

LAYDOWN YARD AND BATCH PLANT

SUBSTATION / O&M

PERMANENT MET TOWER

ADLS SITE

EXISTING CULVERTS TO BE REMOVED AND REPLACED

EXISTING CULVERTS TO REMOVE AND REPLACE IN CONJUNCTION WITH ADJACENT CULVERT

EXISTING CULVERTS/STRUCTURES TO REMAIN IN PLACE

NEW PR CULVERT LOCATION

EXISTING BOX STRUCTURES TO BE REMOVED & REPLACED

EXISTING BRIDGE - ADEQUATE FOR LOADING

EXISTING BRIDGE - TO BE REMOVED AND REPLACED

Road Closures

1	4/10/2026	REV 1
00	2/20/2026	IFC SUBMITTAL
REV	DATE	DESCRIPTION

DESIGNED - JDA
DRAWN - DRR/LNS
CHECKED - ML
DATE - 04/14/2026

PANTHER GROVE 2 WIND PROJECT
LIVINGSTON COUNTY, ILLINOIS

EXHIBIT A - PROJECT LAYOUT MAP (REVISION 1)

SCALE: N.T.S. SHEET 1 OF 1 SHEETS STA. TO STA.

Farnsworth
GROUP
100 WALNUT ST #200
PEORIA, ILLINOIS 61602
(309) 689-9888 / info@f-w.com

TOTAL SHEETS	SHEET NO.	REVISION NO.