

Roadwork Closure and Progress Key

- Planned Pulverization
- Planned Stabilization
- Planned Earthen Shoulders
- Planned Proofroll
- Planned Rock Paving
- Completed Pulverization
- Completed Stabilization
- Completed Curing
- Completed Rock Paving
- Completed Earthen Shoulders

LEGEND

- TOWNSHIP ROAD USE (STRENGTHENING)
- TOWNSHIP ROAD USE (A-1 TREATMENT ONLY)
- COUNTY HIGHWAY USE (STRENGTHENING)
- COUNTY HIGHWAY USE (EXISTING HMA SURFACE)
- PRIVATE ACCESS ROADS
- STATE / FEDERAL HIGHWAY
- TOWNSHIP BOUNDARY
- TURBINE LOCATION AND ACCESS DRIVE
- TEMPORARY TURNING MOVEMENTS
- LAYDOWN YARD AND BATCH PLANT
- SUBSTATION / O&M
- PERMANENT MET TOWER
- ADLS SITE
- SHEET NUMBER
- PLAN SHEET

2	5/1/2026	REV 2
1	4/10/2026	REV 1
00	2/20/2026	IFC SUBMITTAL
REV	DATE	DESCRIPTION


DESIGNED - JDA	DATE - 02/25/2026
DRAWN - DRR/LNS	
CHECKED - ML	

**PANTHER GROVE 2 WIND PROJECT
LIVINGSTON COUNTY, ILLINOIS**

ROADWAY LAYOUT PLAN
SCALE: N.T.S. SHEET 1 OF 1 SHEETS STA. TO STA.

Farnsworth GROUP
100 WALNUT ST #200
PEORIA, ILLINOIS 61602
(309) 689-9888 / Info@f-w.com

TOTAL SHEETS	SHEET NO.	REVISION NO.
3705	1	1

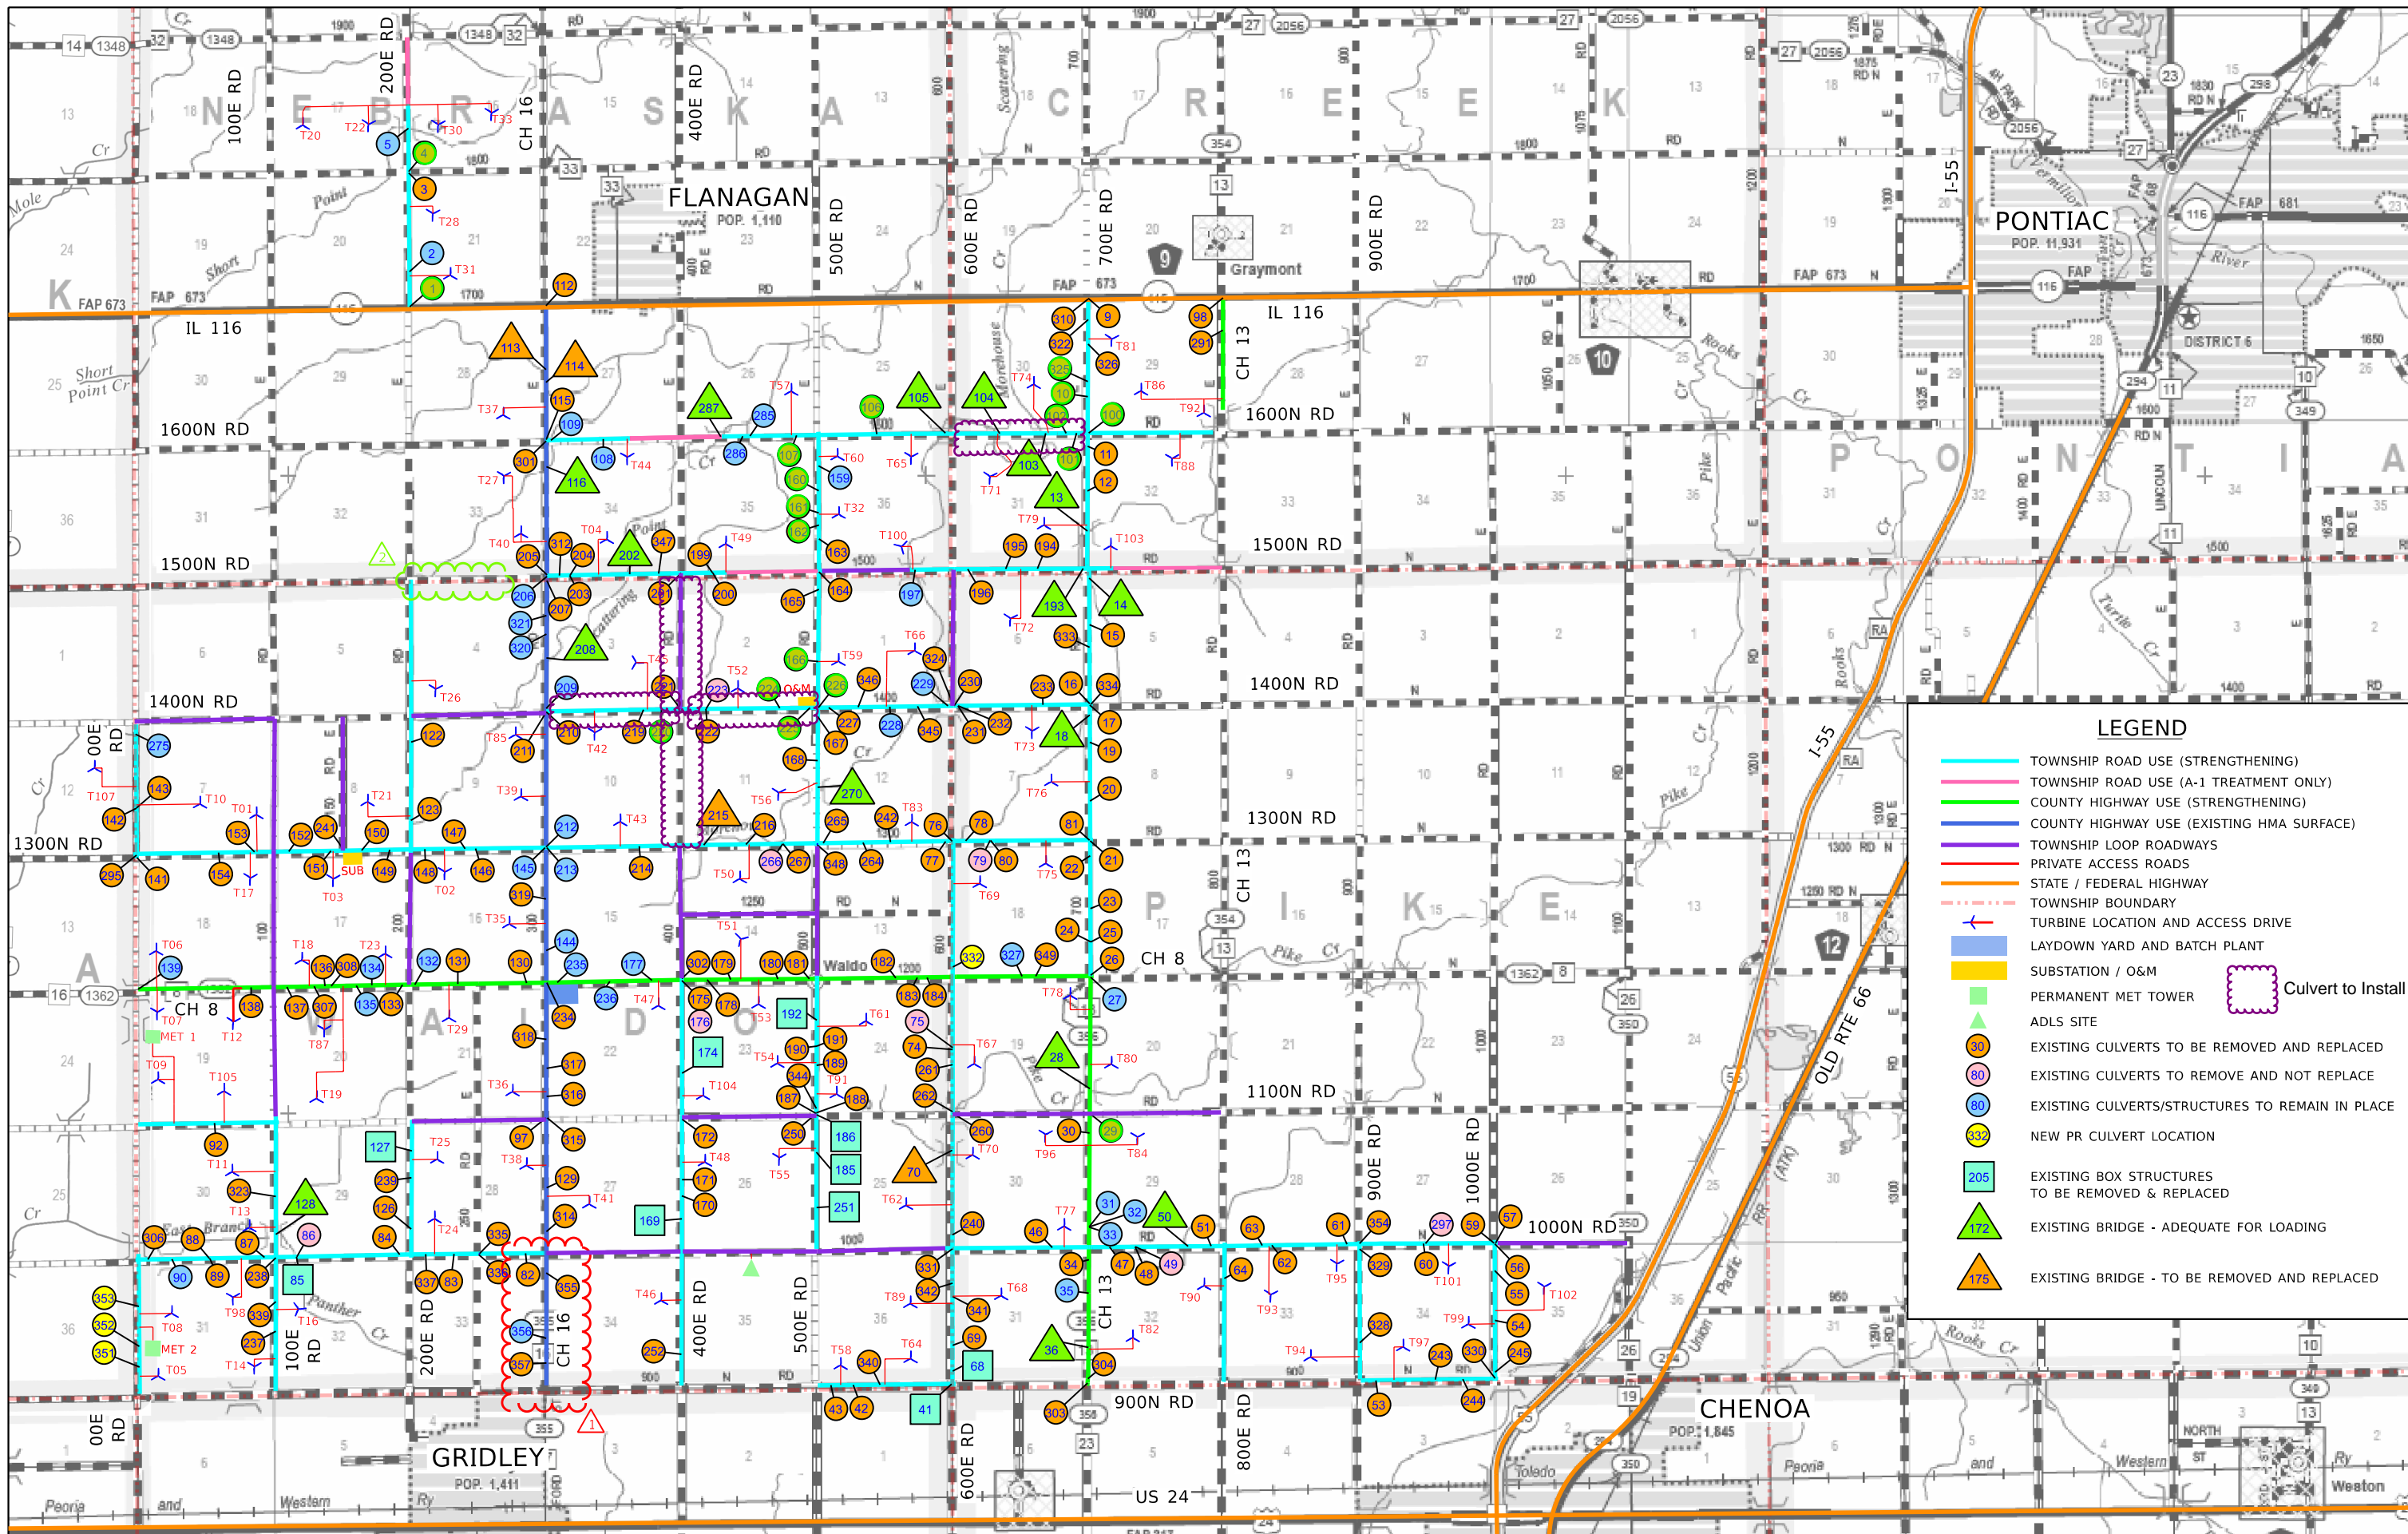

LEGEND

- TOWNSHIP ROAD USE (STRENGTHENING)
- TOWNSHIP ROAD USE (A-1 TREATMENT ONLY)
- COUNTY HIGHWAY USE (STRENGTHENING)
- COUNTY HIGHWAY USE (EXISTING HMA SURFACE)
- TOWNSHIP LOOP ROADWAYS
- PRIVATE ACCESS ROADS
- STATE / FEDERAL HIGHWAY
- TOWNSHIP BOUNDARY
- TURBINE LOCATION AND ACCESS DRIVE
- LAYDOWN YARD AND BATCH PLANT
- SUBSTATION / O&M
- PERMANENT MET TOWER
- Culvert to Install
- ▲ ADLS SITE
- EXISTING CULVERTS TO BE REMOVED AND REPLACED
- EXISTING CULVERTS TO REMOVE AND NOT REPLACE
- EXISTING CULVERTS/STRUCTURES TO REMAIN IN PLACE
- NEW PR CULVERT LOCATION
- EXISTING BOX STRUCTURES TO BE REMOVED & REPLACED
- ▲ EXISTING BRIDGE - ADEQUATE FOR LOADING
- ▲ EXISTING BRIDGE - TO BE REMOVED AND REPLACED

2	5/1/2026	REV 2
1	4/10/2026	REV 1
00	2/20/2026	IFC SUBMITTAL
REV	DATE	DESCRIPTION

DESIGNED - JDA
DRAWN - DRR/LNS
CHECKED - ML
DATE - 02/25/2026

**PANTHER GROVE 2 WIND PROJECT
LIVINGSTON COUNTY, ILLINOIS**

CULVERT LAYOUT PLAN

SCALE: N.T.S. SHEET 1 OF 1 SHEETS STA. TO STA.

Farnsworth GROUP
100 WALNUT ST #200
PEORIA, ILLINOIS 61602
(309) 689-9888 / info@f-w.com

TOTAL SHEETS	SHEET NO.	REVISION NO.
3706	1	2