

### LEGEND

- TOWNSHIP ROAD USE (STRENGTHENING)
- TOWNSHIP ROAD USE (A-1 TREATMENT ONLY)
- COUNTY HIGHWAY USE (STRENGTHENING)
- COUNTY HIGHWAY USE (EXISTING HMA SURFACE)
- TOWNSHIP LOOP ROADWAYS
- PRIVATE ACCESS ROADS
- STATE / FEDERAL HIGHWAY
- TOWNSHIP BOUNDARY
- + TURBINE LOCATION AND ACCESS DRIVE
- LAYDOWN YARD AND BATCH PLANT
- SUBSTATION / O&M
- PERMANENT MET TOWER
- ADLS SITE
- EXISTING CULVERTS TO BE REMOVED AND REPLACED
- EXISTING CULVERTS TO REMOVE AND NOT REPLACE
- EXISTING CULVERTS/STRUCTURES TO REMAIN IN PLACE
- NEW PR CULVERT LOCATION
- EXISTING BOX STRUCTURES TO BE REMOVED & REPLACED
- EXISTING BRIDGE - ADEQUATE FOR LOADING
- EXISTING BRIDGE - TO BE REMOVED AND REPLACED
- Culvert to Install

1	4/10/2026	REV 1	DESIGNED - JDA
00	2/20/2026	IFC SUBMITTAL	DRAWN - DRR/LNS
REV	DATE	DESCRIPTION	CHECKED - ML
			DATE - 02/25/2026


**PANTHER GROVE 2 WIND PROJECT  
LIVINGSTON COUNTY, ILLINOIS**

**CULVERT LAYOUT PLAN**

SCALE: N.T.S.    SHEET 1 OF 1 SHEETS    STA.    TO STA.



TOTAL SHEETS	SHEET NO.	REVISION NO.
370	6	1

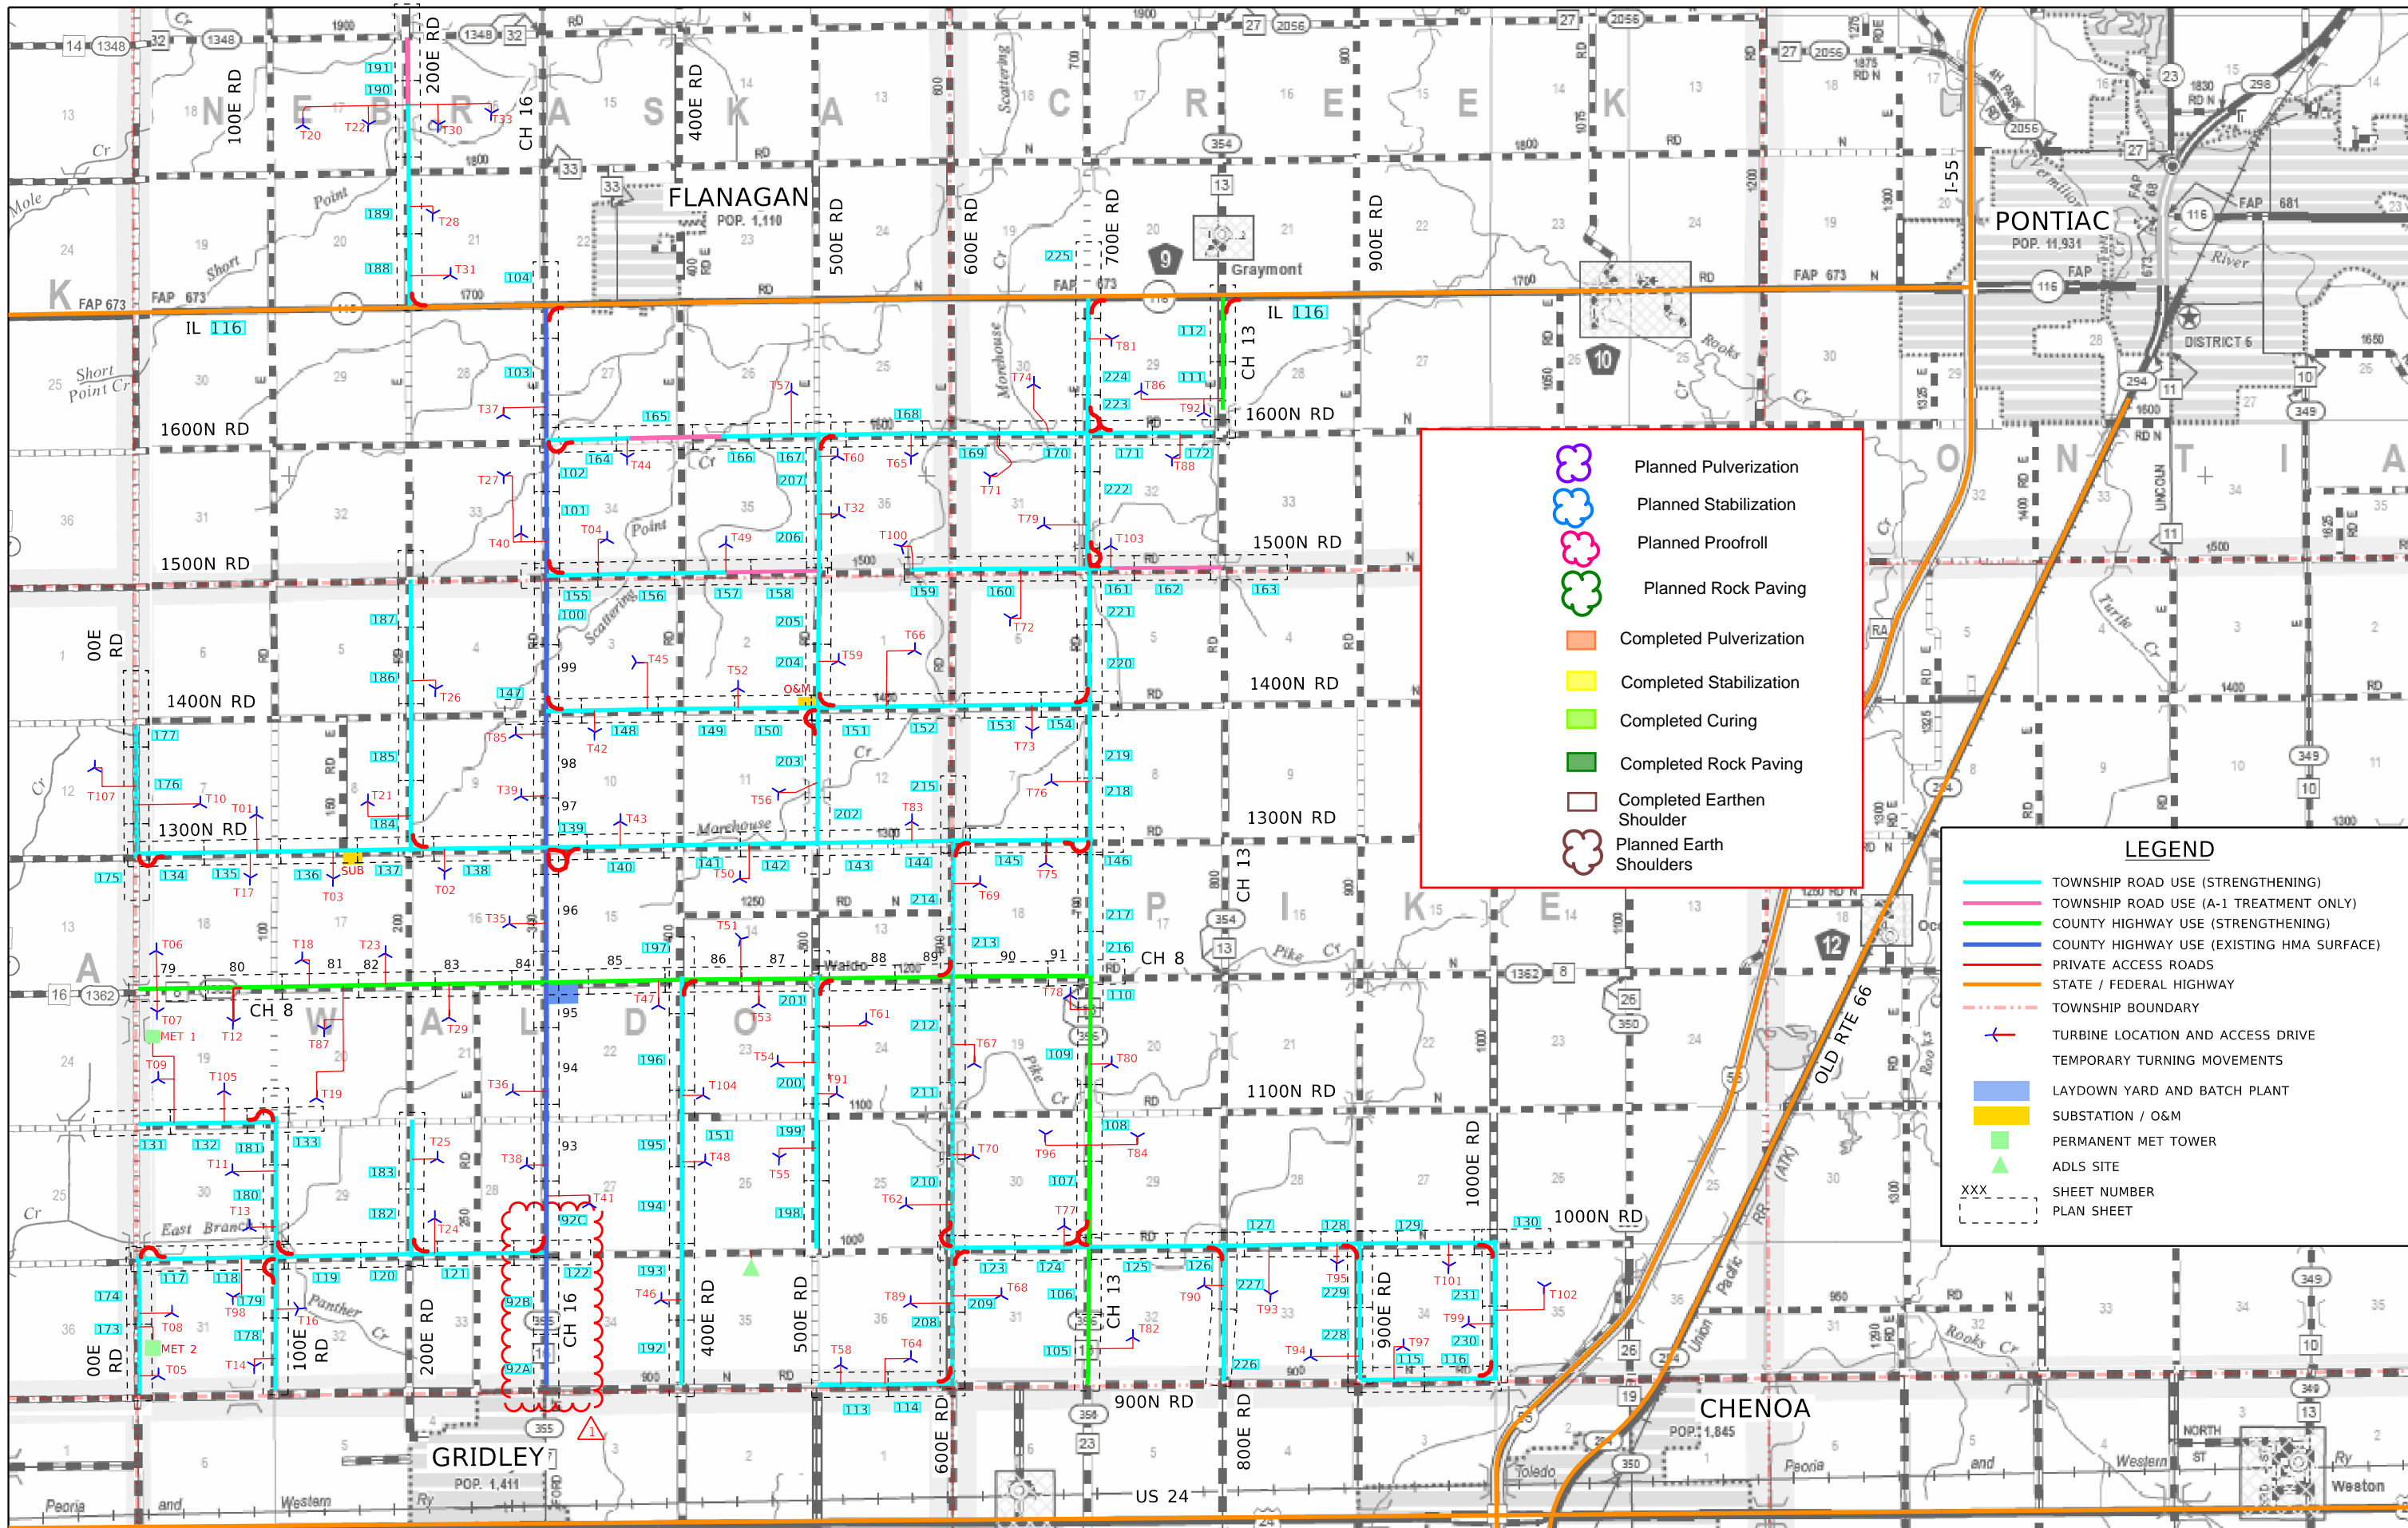

**Legend**

- Planned Pulverization
- Planned Stabilization
- Planned Proofroll
- Planned Rock Paving
- Completed Pulverization
- Completed Stabilization
- Completed Curing
- Completed Rock Paving
- Completed Earthen Shoulder
- Planned Earth Shoulders

**LEGEND**

- TOWNSHIP ROAD USE (STRENGTHENING)
- TOWNSHIP ROAD USE (A-1 TREATMENT ONLY)
- COUNTY HIGHWAY USE (STRENGTHENING)
- COUNTY HIGHWAY USE (EXISTING HMA SURFACE)
- PRIVATE ACCESS ROADS
- STATE / FEDERAL HIGHWAY
- TOWNSHIP BOUNDARY
- TURBINE LOCATION AND ACCESS DRIVE
- TEMPORARY TURNING MOVEMENTS
- LAYDOWN YARD AND BATCH PLANT
- SUBSTATION / O&M
- PERMANENT MET TOWER
- ADLS SITE
- SHEET NUMBER
- PLAN SHEET

REV	DATE	DESCRIPTION
1	4/10/2026	REV 1
00	2/20/2026	IFC SUBMITTAL

DESIGNED -	JDA
DRAWN -	DRR/LNS
CHECKED -	ML
DATE -	02/25/2026

**PANTHER GROVE 2 WIND PROJECT  
LIVINGSTON COUNTY, ILLINOIS**

**ROADWAY LAYOUT PLAN**

SCALE: N.T.S. SHEET 1 OF 1 SHEETS STA. TO STA.

**Farnsworth GROUP**  
 800 WALNUT ST #200  
 PEORIA, ILLINOIS 61602  
 309-689-9888 / info@f-w.com

TOTAL SHEETS	SHEET NO.	REVISION NO.
370	5	1