

Panther Grove 2

	22-Jun-26	Today
Daily Weather as of 7:00am	0	0
Low Temperature (F)	54	60
High Temperature (F)	75	78
Ground Wind Speed (MPH):	14 MPH	5
Precipitation (in)	0"	2%
June Precip Total (In)	8.50	

	ACTIVITY
Laydown Yard	Install Laydown Yard
Public Roads	Road Closures
	Culvert Work
	Road Pulverization
	Cement Stabilization
	Agg Surface Install
	Oil and Chip
	Earthen Shoulders
	Aggregate Widening
	Strip Public Road Radii
	Stone Public Road Radii
Access Roads	Strip Access Road
	Cement Stabilization
	Stone Access Road
	Strip Access Road Radii
Foundations	Stone Access Road Radii
	Strip Sites
	Geo-Piers
	Excavate Foundations
	Mud Mat
	Rebar Delivery
	Rebar Bottom Mat
	Anchor Bolt Build
	Anchor Bolt Set
	Internal Grounding
	Rebar Top Mat
	Base Conduit
	Pour Base
	Rebar Pedestal
	Form Pedestal
	Pour Pedestal
	Backfill Foundation
	Crane Pad Subgrade
	Crane Pad Stabilization
	Crane Pad Stone
	Set Load Spreader Plate
	Set Grout Forms
	Pour Grout

LAST WORKING DAY	
Monday, June 22, 2026	
LOCATION(S)	
Continue Laydown Yard	
1600N:600E-700E 200E:1800N-1900N 1800N:100E-200E Transition 1800N:200E-100E Transition 200E:1800N-IL116	
101, 102	
200E:1800N-1900N 200E:1800N-IL116	
T36	

TODAY	
Tuesday, June 23, 2026	
LOCATION(S)	
Continue Laydown Yard	
1600N:600E-700E 200E:1800N-1900N 1800N:100E-200E Transition 1800N:200E-100E Transition 200E:1800N-IL116	
106, 107	
200E:1800N-1900N 200E:1800N-IL116	
T41	
T36	

NEXT WORKING DAY	
Wednesday, June 24, 2026	
LOCATION(S)	
Continue Laydown Yard	
500E:1600N-1500N 200E:1800N-IL116 1600N:CH16-400E 1600N:400E-500E	
160, 161	
1600N:CH16-400E	
200E:1800N-IL116 1600N:CH16-400E	
T35	
T41	


Daily Safety Topics	
Rework: Rework can be very frustrating and cause employees to take shortcuts or feel pressured to fix it fast which can lead to injuries.	
Mental Health: Safety isn't just physical — it's mental too. Stress, fatigue, and distractions can impact our focus and decision-making. Take care of yourself: speak up if you're overwhelmed, take breaks when needed, and look out for your coworkers. Asking for help is a sign of strength, not weakness.	
Site Notes	

Tuesday, June 23, 2026



Quantity Tracking				
QTY LAST WORKDAY	QTY TO DATE	UNIT	TOTAL QTY	% COMPLETE
	0	ACRE	25.0	0.0%
2	7	EA	222	3.2%
8042	8042	LF	374014	2.2%
	0	LF	374014	0.0%
	0	LF	374014	0.0%
	0	LF	374015	0.0%
	0	EA	35	0.0%
	0	EA	35	0.0%
	0	LF	161120	0.0%
	0	LF	161120	0.0%
	0	EA	161120	0.0%
1	1	EA	TBD	#VALUE!
	0	EA	TBD	#VALUE!
	2	EA	105	1.9%
	0	EA	14	0.0%
	2	EA	105	1.9%
	2	EA	105	1.9%
	2	EA	105	1.9%
	2	EA	105	1.9%
	2	EA	105	1.9%
	2	EA	105	1.9%
	2	EA	105	1.9%
	2	EA	105	1.9%
	2	EA	105	1.9%
	2	EA	105	1.9%
	2	EA	105	1.9%
	2	EA	105	1.9%
	0	EA	105	0.0%
	0	EA	105	0.0%
	0	EA	105	0.0%
	0	EA	105	0.0%
	0	EA	105	0.0%

Site Information	
Manpower	
4	White Construction Management
7	White Construction Operators
5	White Construction Laborers
	White Construction Ironworkers
	White Construction Millwright
	White Construction Electrician
10	Dunn Company
	West Wind
26	Total
Equipment	
4	Pickup Trucks
2	Dozers
1	Skid Steers
1	Rollers
	Graders
	Cranes
1	Excavators
	Forklift
	Trailers
	Water Trucks
9	Total
Qty Executed	Completion Certificates
0/20	WTG Civil Works Completion
0/105	WTG Foundation Completion
0/105	WTG Mechanical Completion
0/20	Collection Circuit Mechanical Completion
0/1	Substation Mechanical Completion
0/1	Electrical Substantial Completion
0/1	O&M Building Substantial Completion
0/1	Final Completion
Additional Comments	

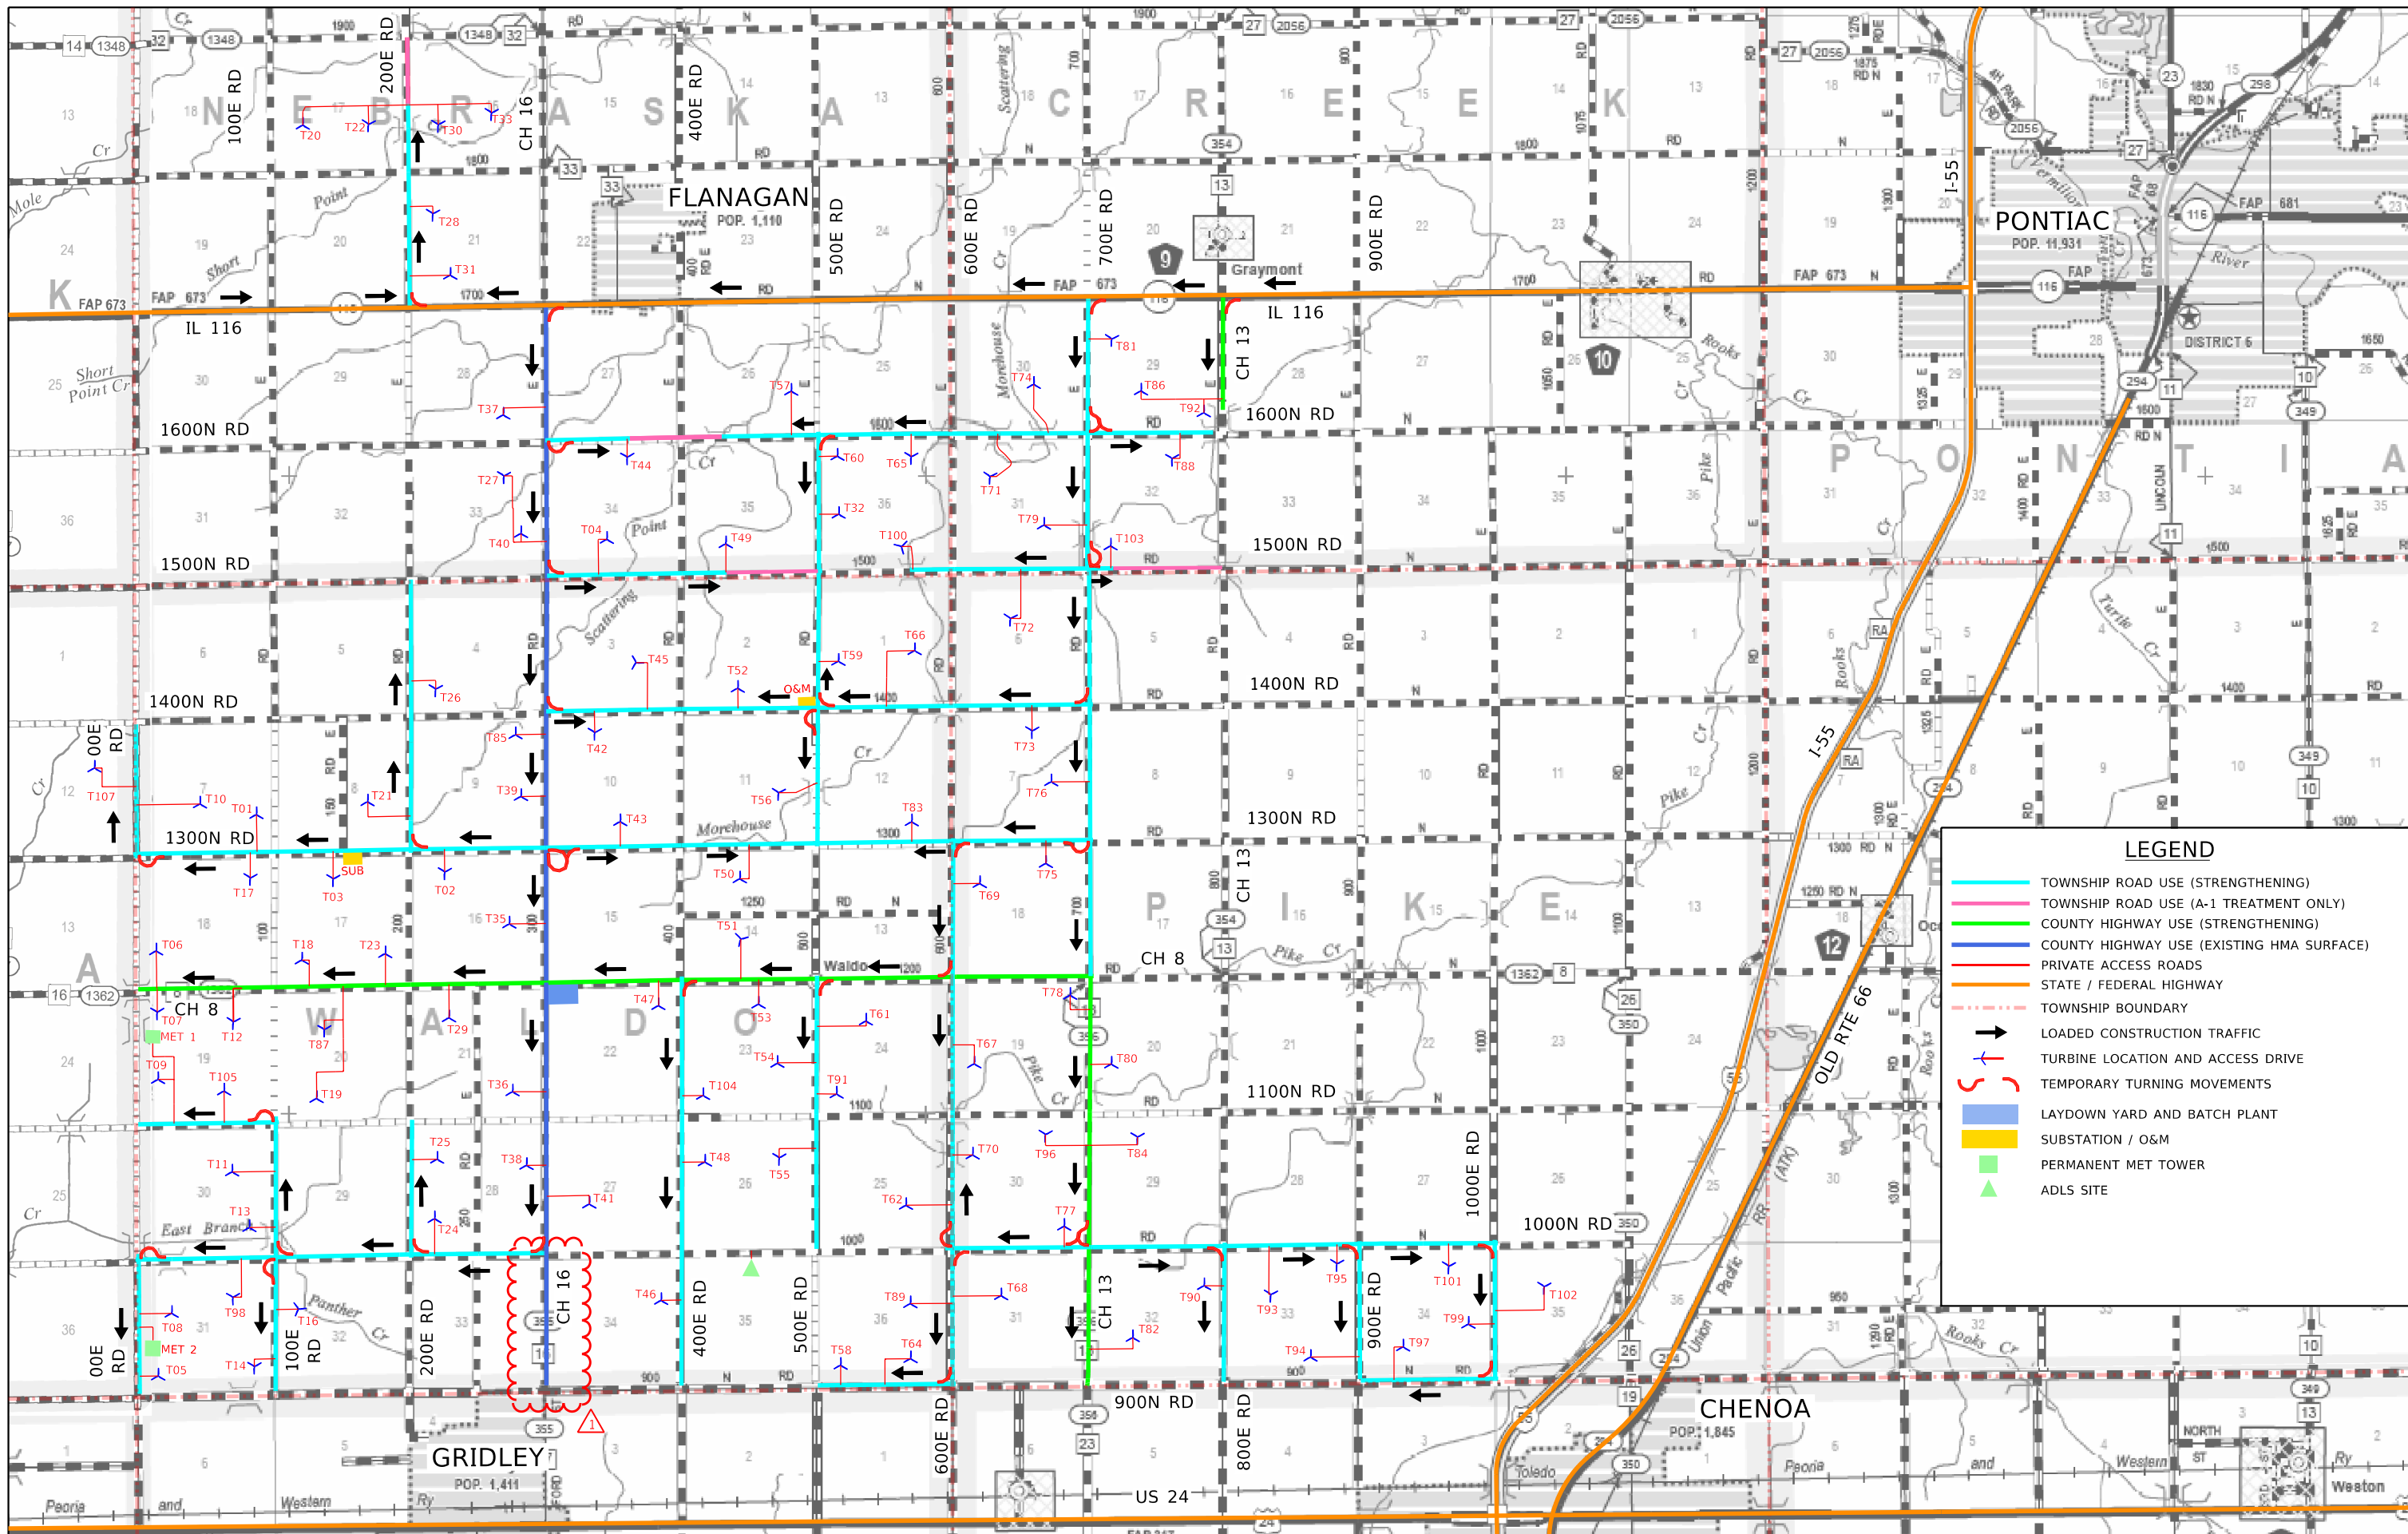

LEGEND

- TOWNSHIP ROAD USE (STRENGTHENING)
- TOWNSHIP ROAD USE (A-1 TREATMENT ONLY)
- COUNTY HIGHWAY USE (STRENGTHENING)
- COUNTY HIGHWAY USE (EXISTING HMA SURFACE)
- PRIVATE ACCESS ROADS
- STATE / FEDERAL HIGHWAY
- - - TOWNSHIP BOUNDARY
- LOADED CONSTRUCTION TRAFFIC
- TURBINE LOCATION AND ACCESS DRIVE
- ~ TEMPORARY TURNING MOVEMENTS
- LAYDOWN YARD AND BATCH PLANT
- SUBSTATION / O&M
- PERMANENT MET TOWER
- ▲ ADLS SITE

REV	DATE	DESCRIPTION
1	4/10/2026	REV 1
00	2/20/2026	IFC SUBMITTAL

DESIGNED -	JDA
DRAWN -	DRR/LNS
CHECKED -	ML
DATE -	02/25/2026


**PANTHER GROVE 2 WIND PROJECT
LIVINGSTON COUNTY, ILLINOIS**

TRANSPORTATION PLAN

SCALE: N.T.S. SHEET 1 OF 1 SHEETS STA. TO STA.



TOTAL SHEETS	SHEET NO.	REVISION NO.
370	2	1

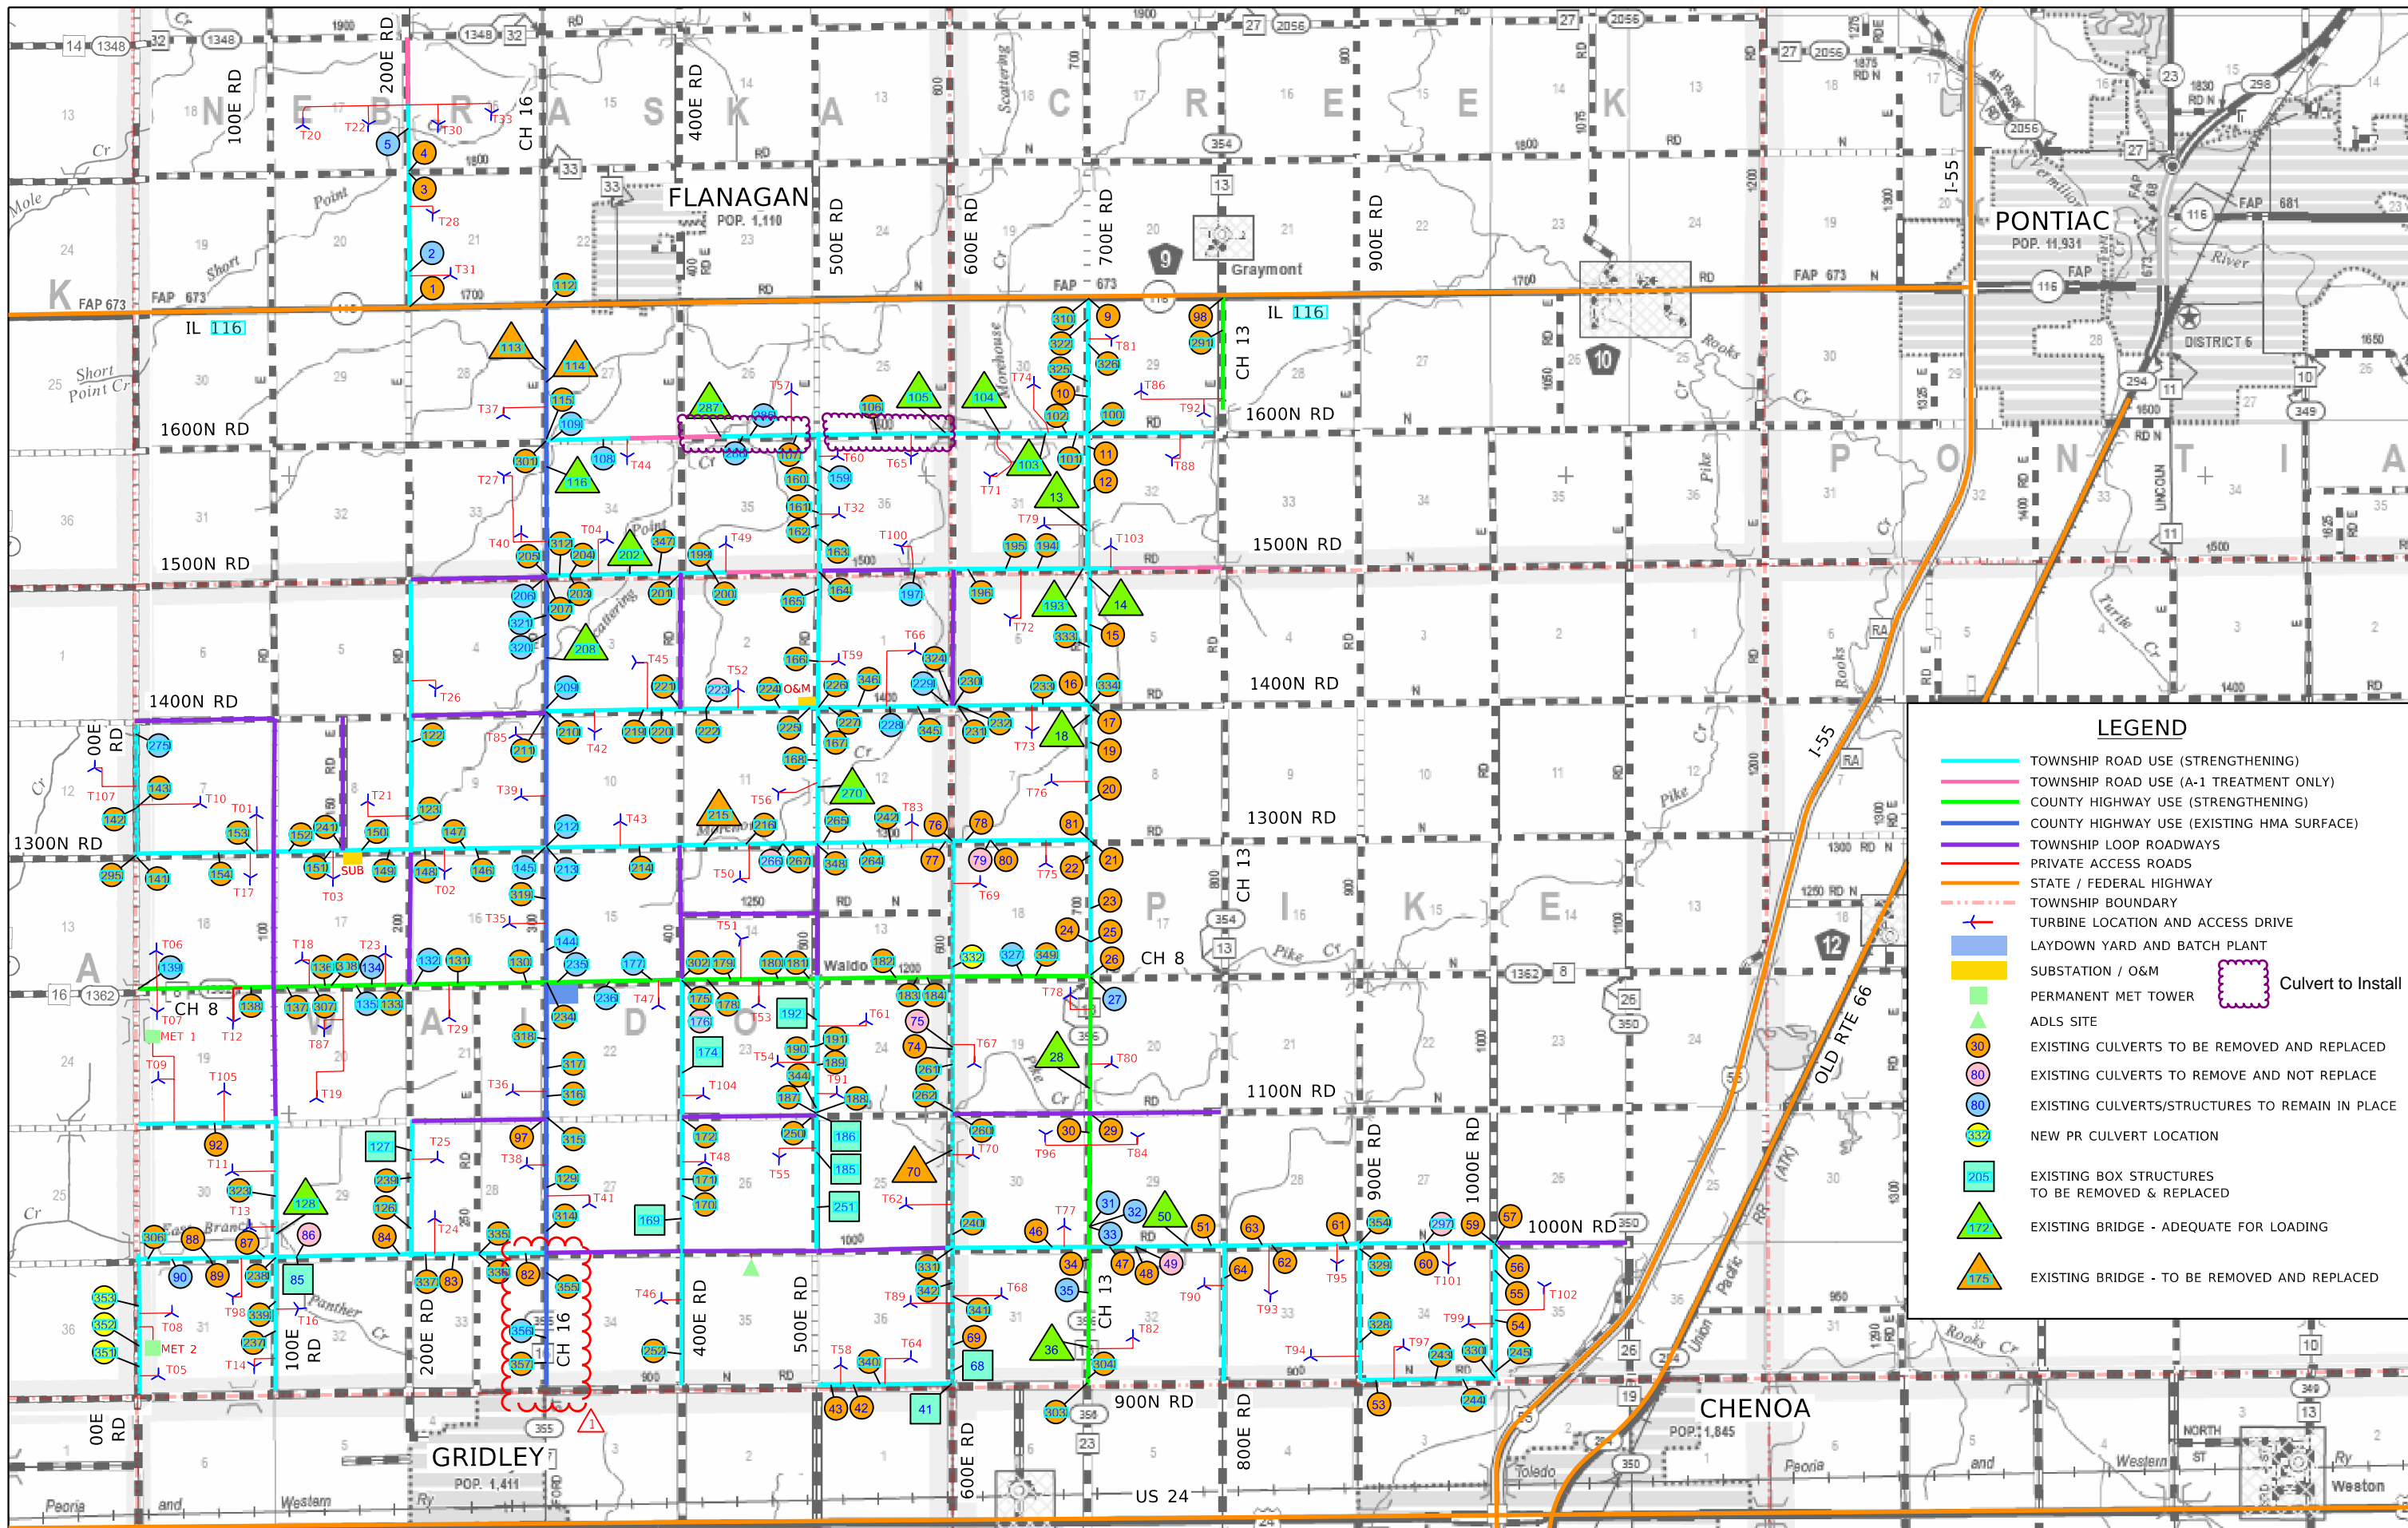

LEGEND

- TOWNSHIP ROAD USE (STRENGTHENING)
- TOWNSHIP ROAD USE (A-1 TREATMENT ONLY)
- COUNTY HIGHWAY USE (STRENGTHENING)
- COUNTY HIGHWAY USE (EXISTING HMA SURFACE)
- TOWNSHIP LOOP ROADWAYS
- PRIVATE ACCESS ROADS
- STATE / FEDERAL HIGHWAY
- TOWNSHIP BOUNDARY
- + TURBINE LOCATION AND ACCESS DRIVE
- LAYDOWN YARD AND BATCH PLANT
- SUBSTATION / O&M
- PERMANENT MET TOWER
- Culvert to Install
- ADLS SITE
- EXISTING CULVERTS TO BE REMOVED AND REPLACED
- EXISTING CULVERTS TO REMOVE AND NOT REPLACE
- EXISTING CULVERTS/STRUCTURES TO REMAIN IN PLACE
- NEW PR CULVERT LOCATION
- EXISTING BOX STRUCTURES TO BE REMOVED & REPLACED
- EXISTING BRIDGE - ADEQUATE FOR LOADING
- EXISTING BRIDGE - TO BE REMOVED AND REPLACED

1	4/10/2026	REV 1	DESIGNED - JDA
00	2/20/2026	IFC SUBMITTAL	DRAWN - DRR/LNS
REV	DATE	DESCRIPTION	CHECKED - ML
			DATE - 02/25/2026

**PANTHER GROVE 2 WIND PROJECT
LIVINGSTON COUNTY, ILLINOIS**

CULVERT LAYOUT PLAN

SCALE: N.T.S. SHEET 1 OF 1 SHEETS STA. TO STA.



TOTAL SHEETS	SHEET NO.	REVISION NO.
370	6	1