

LEGEND

- TOWNSHIP ROAD USE (STRENGTHENING)
- TOWNSHIP ROAD USE (A-1 TREATMENT ONLY)
- COUNTY HIGHWAY USE (STRENGTHENING)
- COUNTY HIGHWAY USE (EXISTING HMA SURFACE)
- PRIVATE ACCESS ROADS
- STATE / FEDERAL HIGHWAY
- TOWNSHIP BOUNDARY
- LOADED CONSTRUCTION TRAFFIC
- T TURBINE LOCATION AND ACCESS DRIVE
- S TEMPORARY TURNING MOVEMENTS
- LAYDOWN YARD AND BATCH PLANT
- SUBSTATION / O&M
- PERMANENT MET TOWER
- ▲ ADLS SITE

REV	DATE	DESCRIPTION
1	4/10/2026	REV 1
00	2/20/2026	IFC SUBMITTAL

DESIGNED -	JDA
DRAWN -	DRR/LNS
CHECKED -	ML
DATE -	02/25/2026


**PANTHER GROVE 2 WIND PROJECT
LIVINGSTON COUNTY, ILLINOIS**

TRANSPORTATION PLAN

SCALE: N.T.S. SHEET 1 OF 1 SHEETS STA. TO STA.



TOTAL SHEETS	SHEET NO.	REVISION NO.
370	2	1

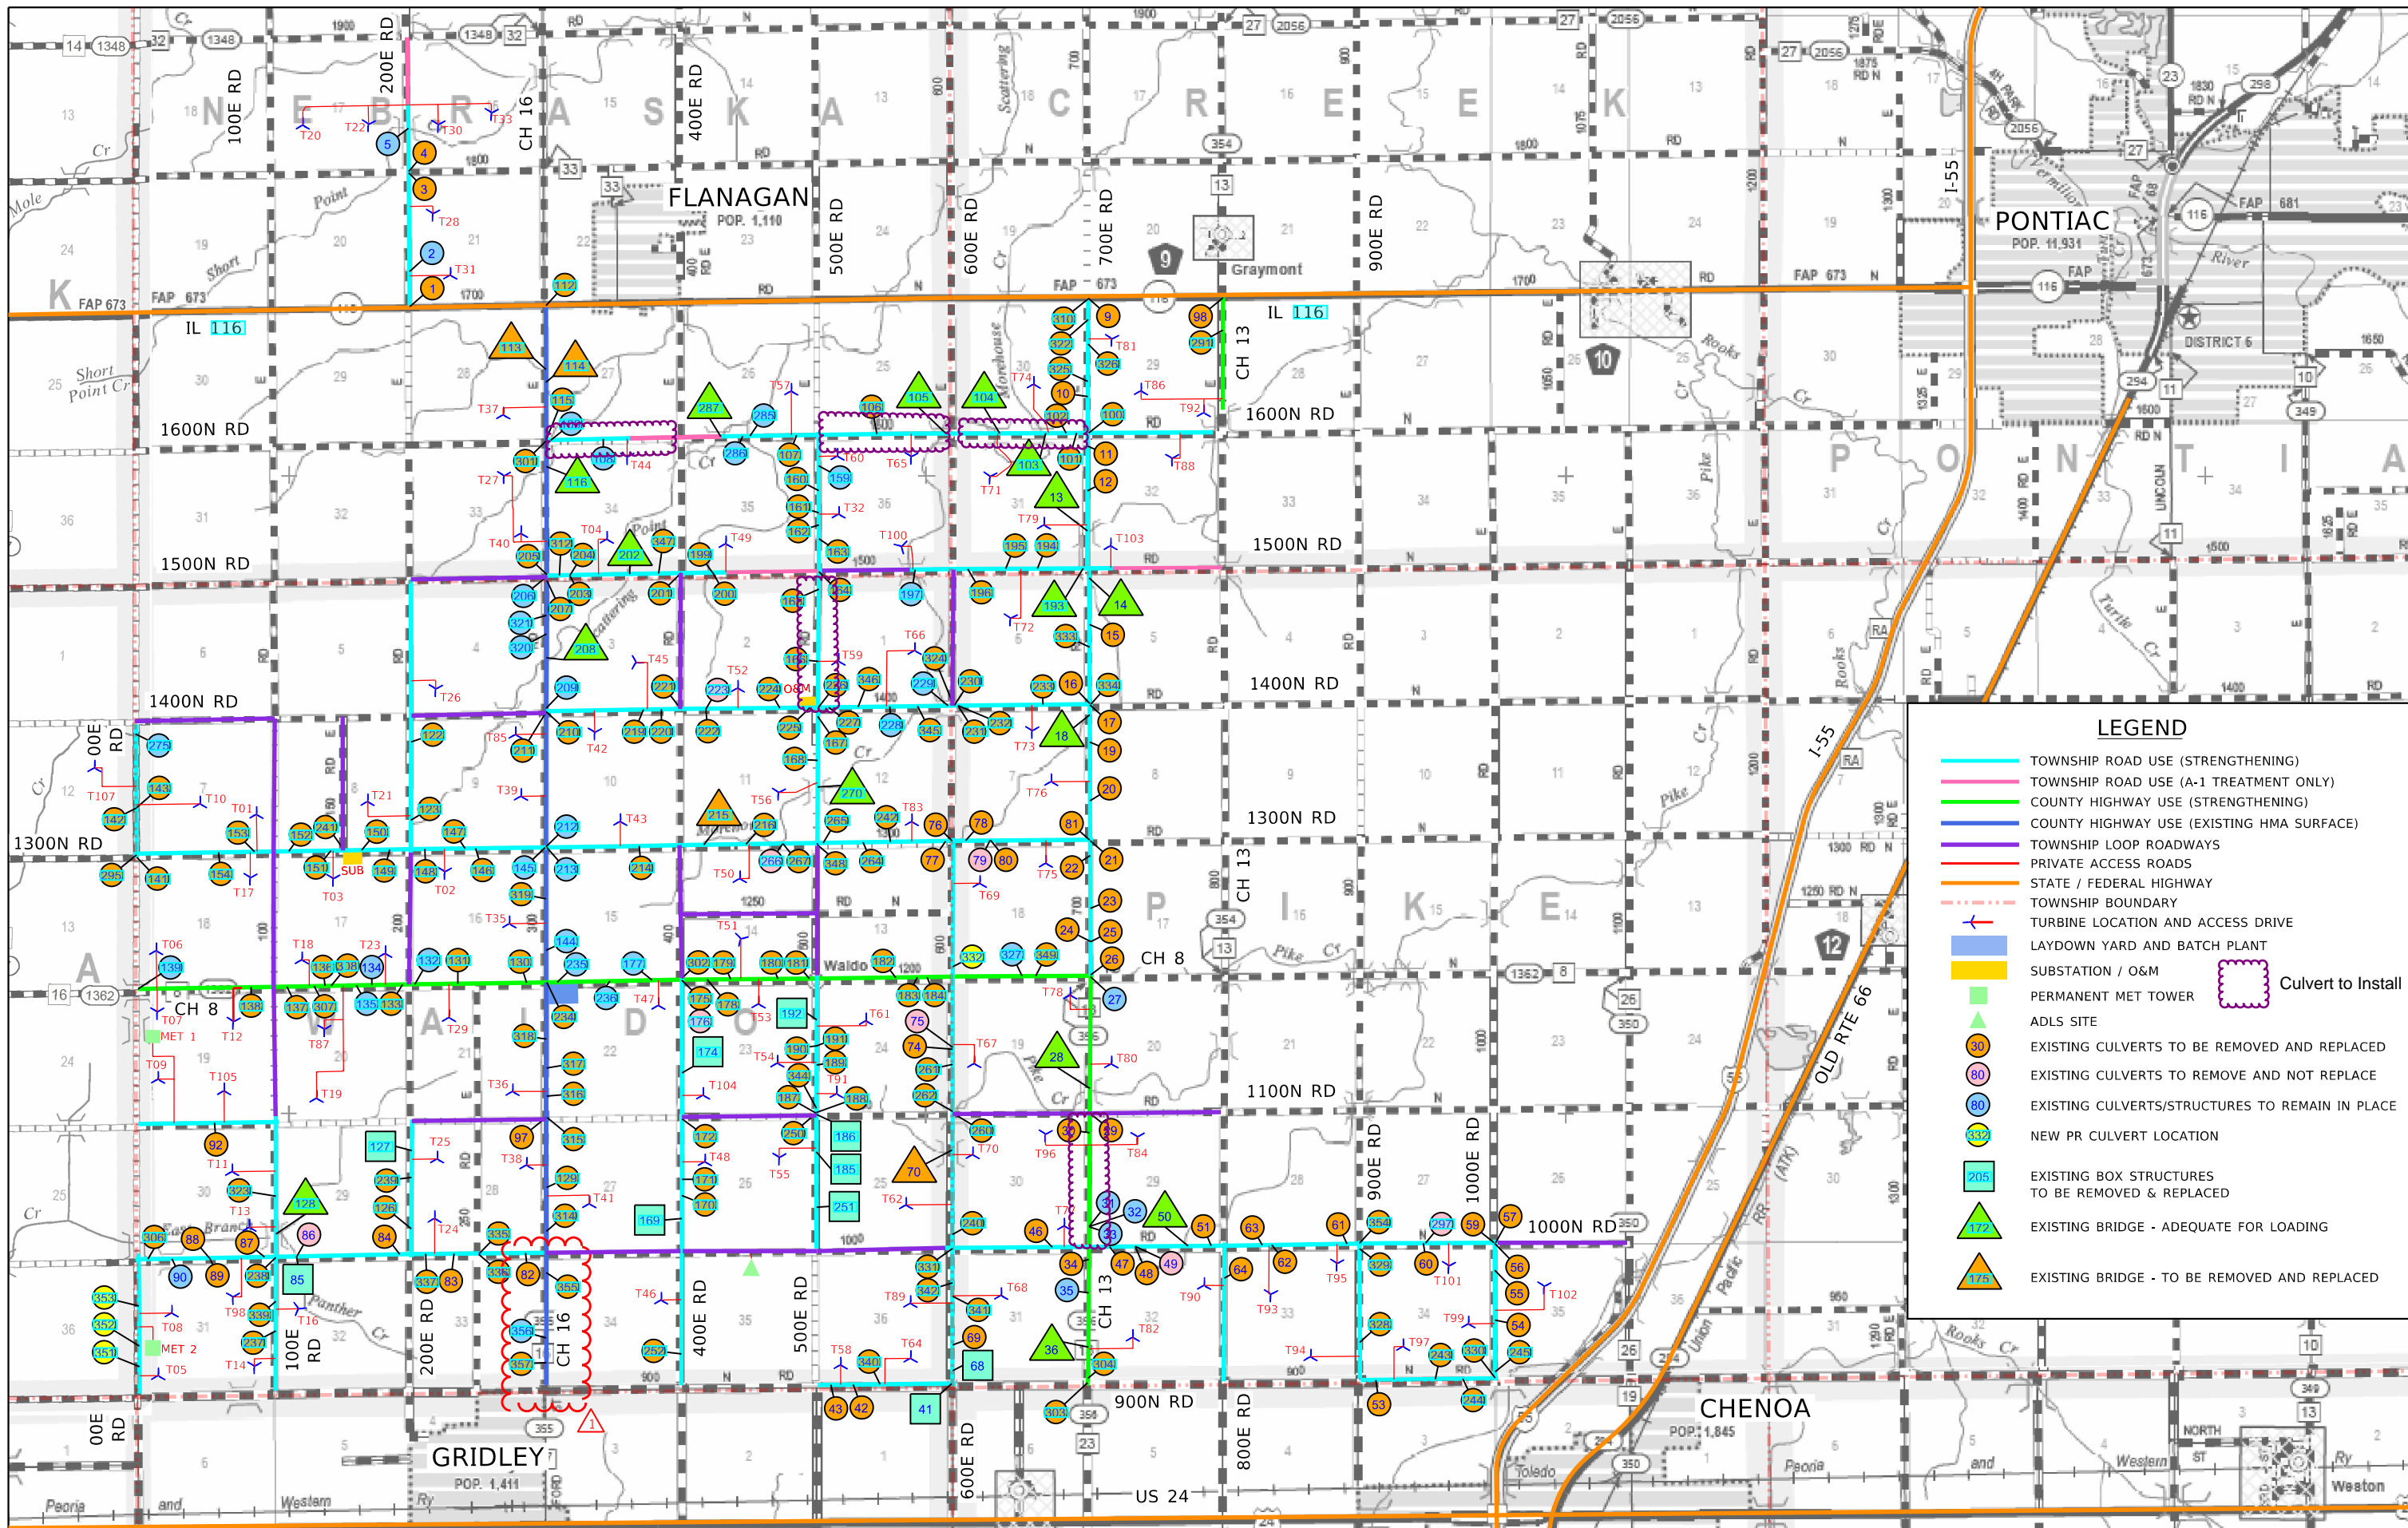

LEGEND

- TOWNSHIP ROAD USE (STRENGTHENING)
- TOWNSHIP ROAD USE (A-1 TREATMENT ONLY)
- COUNTY HIGHWAY USE (STRENGTHENING)
- COUNTY HIGHWAY USE (EXISTING HMA SURFACE)
- TOWNSHIP LOOP ROADWAYS
- PRIVATE ACCESS ROADS
- STATE / FEDERAL HIGHWAY
- TOWNSHIP BOUNDARY
- + TURBINE LOCATION AND ACCESS DRIVE
- LAYDOWN YARD AND BATCH PLANT
- SUBSTATION / O&M
- PERMANENT MET TOWER
- ADLS SITE
- EXISTING CULVERTS TO BE REMOVED AND REPLACED
- EXISTING CULVERTS TO REMOVE AND NOT REPLACE
- EXISTING CULVERTS/STRUCTURES TO REMAIN IN PLACE
- NEW PR CULVERT LOCATION
- EXISTING BOX STRUCTURES TO BE REMOVED & REPLACED
- EXISTING BRIDGE - ADEQUATE FOR LOADING
- EXISTING BRIDGE - TO BE REMOVED AND REPLACED
- Culvert to Install

1	4/10/2026	REV 1	DESIGNED - JDA
00	2/20/2026	IFC SUBMITTAL	DRAWN - DRR/LNS
REV	DATE	DESCRIPTION	CHECKED - ML
			DATE - 02/25/2026

**PANTHER GROVE 2 WIND PROJECT
LIVINGSTON COUNTY, ILLINOIS**

CULVERT LAYOUT PLAN

SCALE: N.T.S. SHEET 1 OF 1 SHEETS STA. TO STA.



TOTAL SHEETS	SHEET NO.	REVISION NO.
370	6	1