

### LEGEND

- TOWNSHIP ROAD USE (STRENGTHENING)
- TOWNSHIP ROAD USE (A-1 TREATMENT ONLY)
- COUNTY HIGHWAY USE (STRENGTHENING)
- COUNTY HIGHWAY USE (EXISTING HMA SURFACE)
- TOWNSHIP LOOP ROADWAYS
- PRIVATE ACCESS ROADS
- STATE / FEDERAL HIGHWAY
- TOWNSHIP BOUNDARY
- + TURBINE LOCATION AND ACCESS DRIVE
- LAYDOWN YARD AND BATCH PLANT
- SUBSTATION / O&M
- PERMANENT MET TOWER
- Culvert to Install
- ▲ ADLS SITE
- EXISTING CULVERTS TO BE REMOVED AND REPLACED
- EXISTING CULVERTS TO REMOVE AND NOT REPLACE
- EXISTING CULVERTS/STRUCTURES TO REMAIN IN PLACE
- NEW PR CULVERT LOCATION
- EXISTING BOX STRUCTURES TO BE REMOVED & REPLACED
- ▲ EXISTING BRIDGE - ADEQUATE FOR LOADING
- ▲ EXISTING BRIDGE - TO BE REMOVED AND REPLACED

| REV | DATE      | DESCRIPTION   | DESIGNED - | DRAWN - | CHECKED - | DATE       |
|-----|-----------|---------------|------------|---------|-----------|------------|
| 1   | 4/10/2026 | REV 1         | JDA        | DRR/LNS | ML        | 02/25/2026 |
| 00  | 2/20/2026 | IFC SUBMITTAL |            |         |           |            |


**PANTHER GROVE 2 WIND PROJECT  
LIVINGSTON COUNTY, ILLINOIS**

**CULVERT LAYOUT PLAN**

SCALE: N.T.S. SHEET 1 OF 1 SHEETS STA. TO STA.



| TOTAL SHEETS | SHEET NO. | REVISION NO. |
|--------------|-----------|--------------|
| 370          | 6         | 1            |

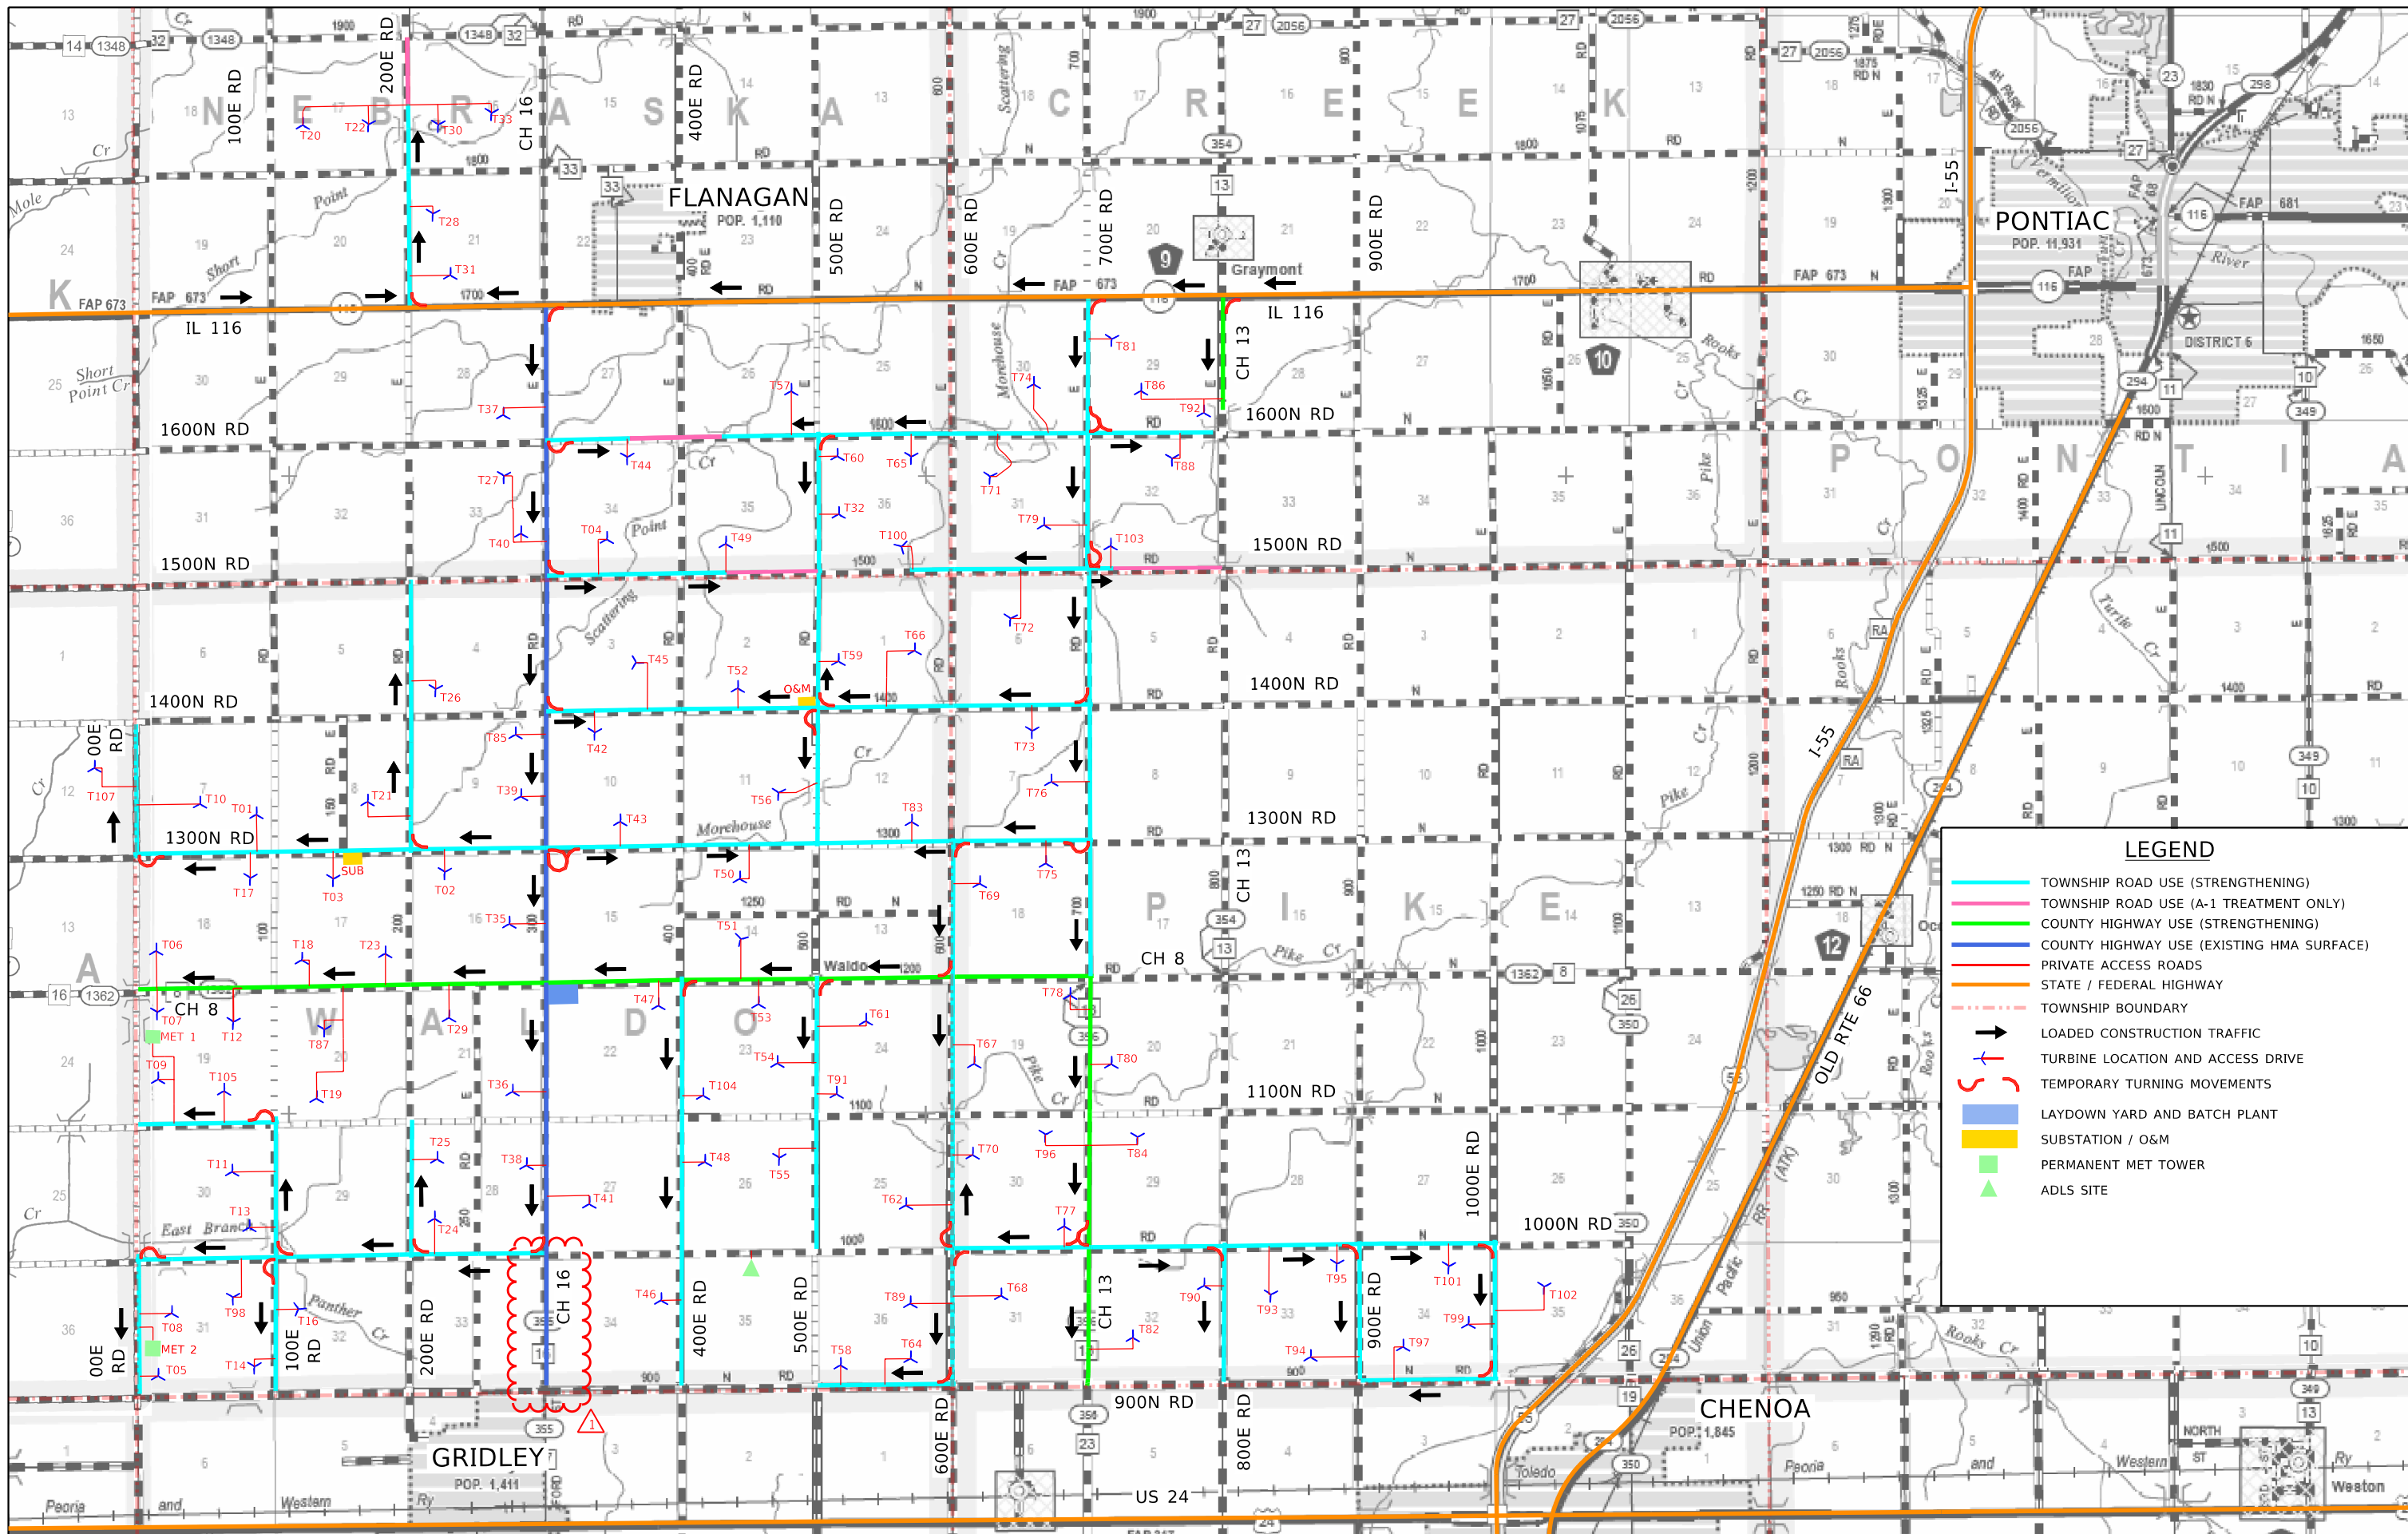

**LEGEND**

- TOWNSHIP ROAD USE (STRENGTHENING)
- TOWNSHIP ROAD USE (A-1 TREATMENT ONLY)
- COUNTY HIGHWAY USE (STRENGTHENING)
- COUNTY HIGHWAY USE (EXISTING HMA SURFACE)
- PRIVATE ACCESS ROADS
- STATE / FEDERAL HIGHWAY
- - - TOWNSHIP BOUNDARY
- LOADED CONSTRUCTION TRAFFIC
- T TURBINE LOCATION AND ACCESS DRIVE
- ↻ TEMPORARY TURNING MOVEMENTS
- LAYDOWN YARD AND BATCH PLANT
- SUBSTATION / O&M
- PERMANENT MET TOWER
- ▲ ADLS SITE

| REV | DATE      | DESCRIPTION   |
|-----|-----------|---------------|
| 1   | 4/10/2026 | REV 1         |
| 00  | 2/20/2026 | IFC SUBMITTAL |

|            |            |
|------------|------------|
| DESIGNED - | JDA        |
| DRAWN -    | DRR/LNS    |
| CHECKED -  | ML         |
| DATE -     | 02/25/2026 |

**PANTHER GROVE 2 WIND PROJECT  
LIVINGSTON COUNTY, ILLINOIS**

**TRANSPORTATION PLAN**

SCALE: N.T.S. SHEET 1 OF 1 SHEETS STA. TO STA.

**Farnsworth GROUP**  
100 WALNUT ST #200  
PEORIA, ILLINOIS 61602  
(309) 689-9888 / info@f-w.com

| TOTAL SHEETS | SHEET NO. | REVISION NO. |
|--------------|-----------|--------------|
| 370          | 2         | 1            |