

Panther Grove 2

	16-Sep-26	Today
Daily Weather as of 7:00am	0	0
Low Temperature (F)	69	66
High Temperature (F)	78	84
Ground Wind Speed (MPH):	8 MPH	7 MPH
Precipitation (in)	1.20	65%
August Precip Total (in)	1.20	

	ACTIVITY
Public Roads	Strip Public Road Radii
	Mowing Public Road Radii
	Stone Public Road Radii
Access Roads	Strip Access Road
	Cement Stabilization
	Stone Access Road
	Strip Access Road Radii
	Stone Access Road Radii

LAST WORKING DAY
Wednesday, September 16, 2026
LOCATION(S)
Public Roads
No Work Due to Access Restrictions
No Work Due to Access Restrictions⚠
No Work Due to Access Restrictions⚠
* Weather Delay *
No Work Due to Access Restrictions⚠
* Weather Delay *

Daily Safety Topics

Construction suicide prevention week- we join the industry in raising awareness about a serious issue that affects construction workers. The construction industry continues to face some of the highest suicide rates among all occupations. Behind every statistic is a person, a coworker, a friend, a parent, a spouse, or a teammate who may be struggling with challenges that are not always visible. Signing into a work area- When we visit a job area let's make sure to take the time to review JSA and sign in to the log. This applies to everyone at every level from Supervision, craft, client, inspectors, PM's, APM's' FE's an, etc... If you are stepping into someone's work

Site Notes

Thursday, September 17, 2026

TODAY
Thursday, September 17, 2026
LOCATION(S)
Public Roads
No Work Due to Access Restrictions
No Work Due to Access Restrictions⚠
No Work Due to Access Restrictions⚠
(S) T20, T22
No Work Due to Access Restrictions⚠
(C) T44, T92

NEXT WORKING DAY
Saturday, September 19, 2026
LOCATION(S)
Public Roads
No Work Due to Access Restrictions
No Work Due to Access Restrictions⚠
No Work Due to Access Restrictions⚠
(S) T06
No Work Due to Access Restrictions⚠
No Work Due to Access Restrictions⚠




Quantity Tracking				
QTY LAST WORKDAY	QTY TO DATE	UNIT	TOTAL QTY	% COMPLETE
	7	EA	35	20.0%
	5	EA	35	14.3%
	49162	LF	161120	30.5%
	39423	LF	161120	24.5%
	38204	LF	161120	23.7%
	36	EA	TBD	#VALUE!
	29	EA	TBD	#VALUE!

Site Information	
Manpower	
4	White Construction Management
14	White Construction Operators
12	White Construction Laborers
	White Construction Ironworkers
	White Construction Millwright
	White Construction Electrician
	Dunn Company
	West Wind
	Tobey's Construction & Cartage
	KVCC
30	Total
Equipment	
10	Pickup Trucks
2	Dozers
2	Rollers
2	Graders
2	Cargo Trailer
0	Cranes
1	Excavators
0	Forklift
3	Trailers
1	Sand Truck
2	Sheepfoot Roller
2	Reclaimer Stabilizer
2	Smooth Drum Roller
3	Water Trucks
2	Skid Steer
34	Total

Additional Comments

		Weather Forecast			Notes for Today			Weather Forecast			Weather Forecast						
		80° / 68°		Temp Range	QTY	Manpower		Notes	85° / 69°		Temp Range	83° / 65°		Temp Range			
		6% 0.70 in 12 AM - 8 AM		Precipitation	22	Dunn Company			30% 0.02 in 6 AM - 10 AM		Precipitation	15% 0.39 in 12 AM - 10 PM		Precipitation			
		Moderate 1 PM - 2 PM		Lighting Risk	4	Tobey's Constr.			High None		Lighting Risk	High 5 PM		Lighting Risk			
		Moderate 40% 6 AM - 2 PM Lightning, Heavy Rain		Severe Forecast	8	KVCC			None 0% None		Severe Forecast	Moderate 65% 5 PM Lightning		Severe Forecast			
Notes:		10.6	Max Wind	4	Millennia			15.4	Max Wind	4	13.1		Max Wind				
		22.8	Max Gust	7	Material Serv. Test.			21.7	Max Gust	7	26.2		Max Gust				
		5	Dirtworks	1	Benlach					1							
		1	HLR	1	Dirtworks												
		1	LPM Mgmt Services														
(S) Start; (C) Continue; (F) Finish. Black text is planned. Grey text is alternate		Plan of the Day Report															
		Thursday, September 17, 2026															
		LAST WORKING DAY															
		Wednesday, September 16, 2026															
		LOCATION(S)															
Long Duration Road Closures		New Road		Repening		Road		Start		Cure Day		Finish		Cure Day		Full Cure	
		Start days															
		☐ 1300N:100E-150E		9/15/2026		500E:1300N-1400N		8/19		29		8/19		29		8/26	
		☐ 1300N:150E-200E		9/15/2026		500E:1500N-1600N		8/22		26		8/22		26		8/29	
		☐ 150E:1300N-1400N		9/15/2026		500E:1500N-1600N		8/24		24		8/23		25		8/30	
		☐ 1300N:200E-CH16		9/15/2026		1600N:400E-500E		8/27		21		8/28		20		9/4	
		☐ 200E:CH8-1300N		9/15/2026		1600N:400E-700E		8/29		19		9/1		16		9/8	
		☐ 200E:1300N-1400N		9/15/2026		700E:IL116-1600N		8/31		17		9/1		16		9/8	
		☐ 700E:1600N-IL116		9/11/2026		1400N:500E-400E		9/1		16		9/2		15		9/9	
		☐ 700E:1500N-1600N		9/11/2026		1400N:400E-CH16		9/2		15		9/3		14		9/10	
		☐ 1400N:700E-800E		9/9/2026		1300N:100E-150E		9/10		7		9/11		6		9/18	
		☐ 1600N:600E-700E		9/9/2026		1300N:150E-200E		9/11		6		9/11		6		9/18	
		☐ 500E:IL116-1600N		9/9/2026		1300N:200E-CH16		9/11		6		9/11		6		9/18	
		☐ 1400N:500E-400E		9/9/2026		CH8:700E-600E		9/14				9/14				9/21	
		☐ 500E:1500N-1600N		9/9/2026		CH13:900N-1000N		9/15				9/15				9/22	
		☐ 1500N:400E-500E		9/9/2026		CH13:1000N-1100N		9/16				9/16				9/23	
		☐ 1500N:500E-600E		9/9/2026		CH13:1100N-CH8		9/17				9/17				9/24	
		☐ 500E:1400N-1500N		9/11/2026		CH8:600E-500E		9/18				9/18				9/25	
		☐ 500E:1300N-1400N		9/11/2026		CH8:500E-400E		9/19				9/19				9/26	
		☐ 1400N:500E-400E		9/11/2026		CH8:400E-CH16		9/21				9/21				9/28	
		☐ 1400N:400E-500E		9/11/2026		CH8:CH16-200E		9/22				9/22				9/29	
		☐ 1400N:CH16-400E		9/11/2026		CH8:200E-100E		9/23				9/23				9/30	
		☐ CH8:CH13-400E		9/11/2026		CH8:100E-00E		9/24				9/24				10/1	
		☐ CH13:900N-1000N		9/28/2026													
		☐ 1000N:CH13-800E		9/28/2026													
		☐ 1000N:CH13-400E		9/28/2026													
		☐ CH13:1000N-1100N		9/28/2026													
		☐ 1100N:CH13-800E		9/28/2026													
		☐ 1100N:CH13-600E		9/28/2026													
		☐ CH13:1100N-CH8		9/28/2026													
		☐ CH8:CH13-400E		9/28/2026													
		☐ CH8:CH13-800E		9/28/2026													
		☐ 700E:CH8-1300N		9/28/2026													
		☐ CH8:CH13-400E		9/28/2026													
		☒ 400E:CH13-1300N		9/28/2026													
		☒ 400E:CH13-1100N		9/28/2026													
		☒ CH8:400E-500E		9/28/2026													
		☒ 500E:CH13-1300N		9/28/2026													
		☒ 500E:CH13-1100N		9/28/2026													
		☒ CH8:500E-400E		9/28/2026													
		☒ 400E:CH13-1300N		9/28/2026													
		☒ 400E:CH13-1100N		9/28/2026													
		☒ CH8:400E-CH16		9/28/2026													
		☒ CH8:00E-100E		9/16/2026													
☒ CH8:100E-200E		9/17/2026															
☒ 200E:IL116-1800N		9/17/2026															
☒ 200E:1800N-1900N		9/17/2026															
☒ 1600N:CH16-400E		9/17/2026															
☒ 1000N:100E-200E		9/17/2026															
☒ CH8:100E-200E		9/17/2026															
☒ CH8:500E-400E		9/18/2026															
☒ CH8:400E-CH16		9/18/2026															
☒ CH8:100E-200E		9/18/2026															
☒ 200E:1800N-1900N		9/17/2026															
☒ 1600N:CH16-400E		9/17/2026															
☒ 1000N:100E-200E		9/17/2026															
☒ CH8:100E-200E		9/17/2026															
☒ 200E:IL116-1800N		9/17/2026															
☒ 200E:1800N-1900N		9/17/2026															
☒ 1600N:CH16-400E		9/17/2026															
☒ 1000N:100E-200E		9/17/2026															
☒ CH8:100E-200E		9/17/2026															
☒ 200E:IL116-1800N		9/17/2026															
☒ 200E:1800N-1900N		9/17/2026															
☒ 1600N:CH16-400E		9/17/2026															
☒ 1000N:100E-200E		9/17/2026															
☒ CH8:100E-200E		9/17/2026															

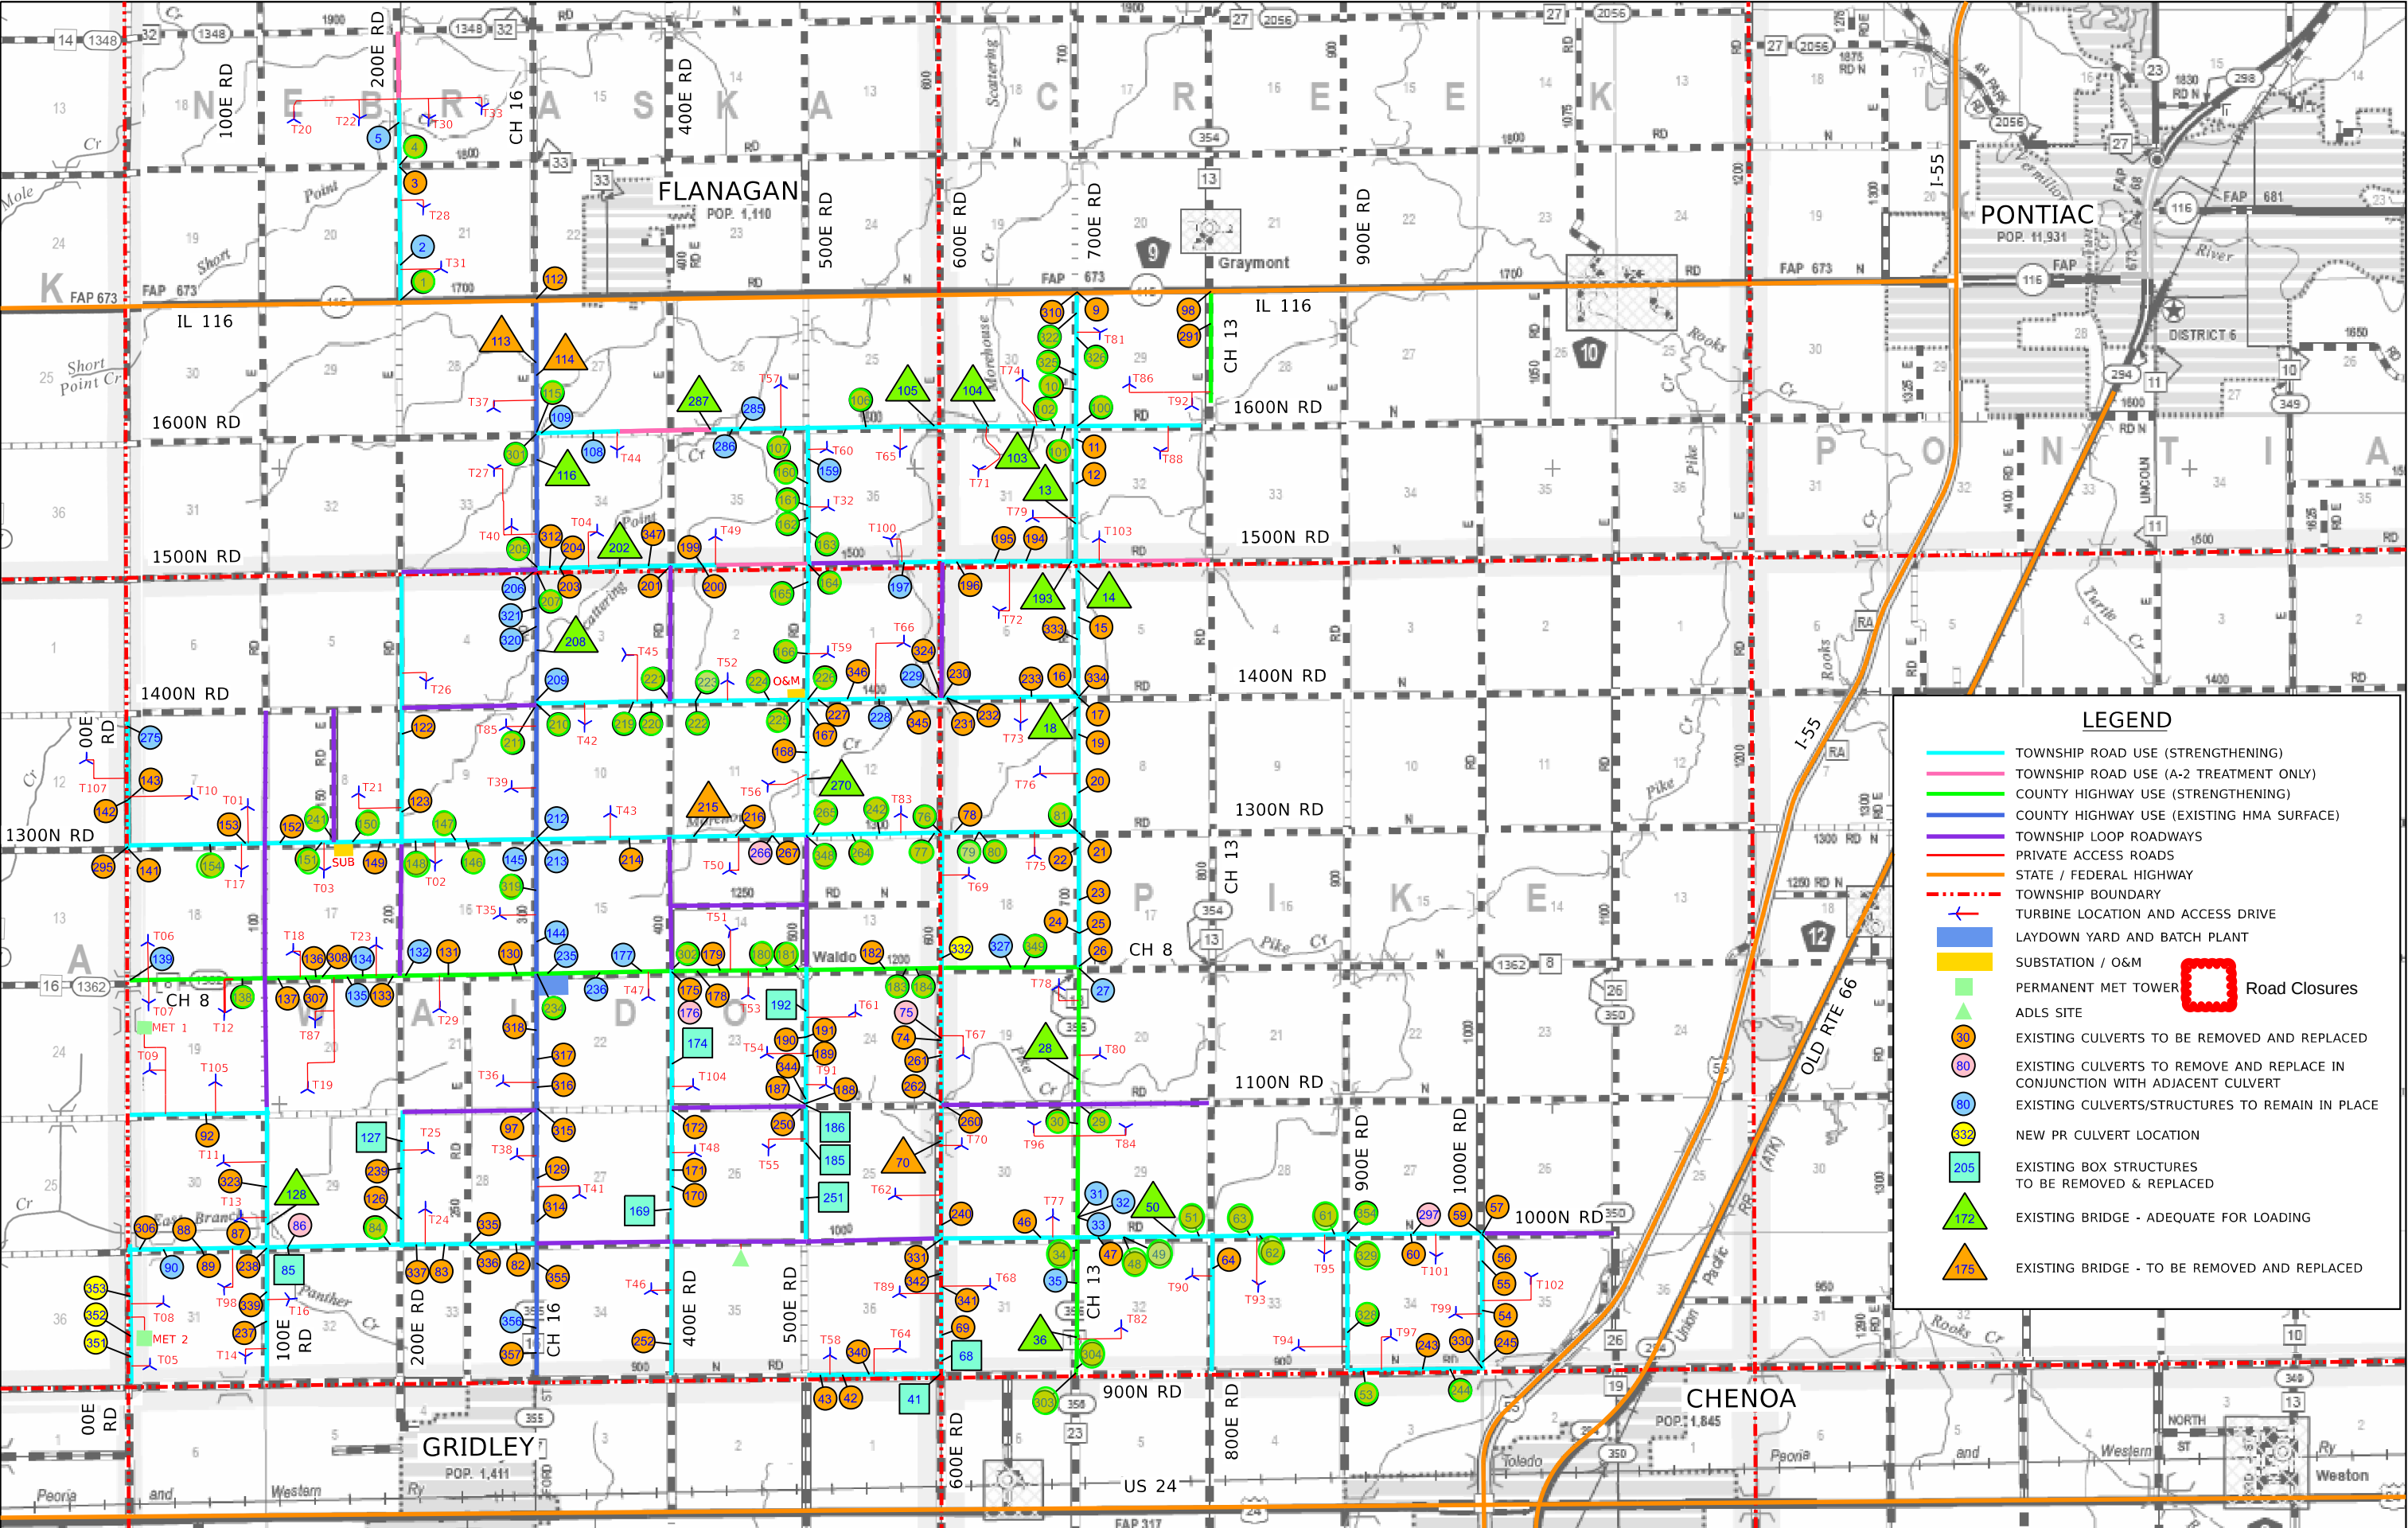

LEGEND

TOWNSHIP ROAD USE (STRENGTHENING)

TOWNSHIP ROAD USE (A-2 TREATMENT ONLY)

COUNTY HIGHWAY USE (STRENGTHENING)

COUNTY HIGHWAY USE (EXISTING HMA SURFACE)

TOWNSHIP LOOP ROADWAYS

PRIVATE ACCESS ROADS

STATE / FEDERAL HIGHWAY

TOWNSHIP BOUNDARY

TURBINE LOCATION AND ACCESS DRIVE

LAYDOWN YARD AND BATCH PLANT

SUBSTATION / O&M

PERMANENT MET TOWER

ADLS SITE

EXISTING CULVERTS TO BE REMOVED AND REPLACED

EXISTING CULVERTS TO REMOVE AND REPLACE IN CONJUNCTION WITH ADJACENT CULVERT

EXISTING CULVERTS/STRUCTURES TO REMAIN IN PLACE

NEW PR CULVERT LOCATION

EXISTING BOX STRUCTURES TO BE REMOVED & REPLACED

EXISTING BRIDGE - ADEQUATE FOR LOADING

EXISTING BRIDGE - TO BE REMOVED AND REPLACED

Road Closures

1	4/10/2026	REV 1	DESIGNED - JDA
00	2/20/2026	IFC SUBMITTAL	DRAWN - DRR/LNS
REV	DATE	DESCRIPTION	CHECKED - ML
			DATE - 04/14/2026

PANTHER GROVE 2 WIND PROJECT
LIVINGSTON COUNTY, ILLINOIS

EXHIBIT A - PROJECT LAYOUT MAP (REVISION 1)

SCALE: N.T.S. SHEET 1 OF 1 SHEETS STA. TO STA.

Farnsworth GROUP

100 WALNUT ST #200
PEORIA, ILLINOIS 61602
(309) 689-9888 / info@f-w.com

TOTAL SHEETS	SHEET NO.	REVISION NO.

