

Panther Grove 2

	1-Sep-26	Today
Daily Weather as of 7:00am	0	0
Low Temperature (F)	57	60
High Temperature (F)	82	83
Ground Wind Speed (MPH):	7 MPH	7 MPH
Precipitation (in)	0.00	1%
August Precip Total (in)	4.50	

	ACTIVITY
Public Roads	Strip Public Road Radii
	Mowing Public Road Radii
	Stone Public Road Radii
Access Roads	Strip Access Road
	Cement Stabilization
	Stone Access Road
	Strip Access Road Radii
	Stone Access Road Radii

LAST WORKING DAY
Tuesday, September 1, 2026
LOCATION(S)
(C) P29 (1000N RD-CH 16)
(C) P29 (1000N RD-CH 16)
(C) T30, T33, T20, T22
Stone Access Road
(C) T28, T31, T30, T22, T78, T82, T80, T84, T96
(C) T30, T22, T80, T96, T84, T82

Daily Safety Topics

Trailers: Inspecting the lights, tires, and safety chains on the trailer before leaving the laydown yard is very important to help prevent accidents. Let's make sure that we are doing a thorough inspection please.

Controlling Energy: We need to make sure we are controlling the hazardous energy during our regular maintenance. Even when we are doing the minor details like greasing or blowing the air filters.

Site Notes

Wednesday, September 2, 2026

TODAY
Wednesday, September 2, 2026
LOCATION(S)
P29 (1000N RD-CH 16)
P29 (1000N RD-CH 16)
T30, T33, T20, T22
T28, T31, T30, T22, T78, T82, T80, T84, T96
T30, T22, T80, T96, T84, T82


NEXT WORKING DAY
Thursday, September 3, 2026
LOCATION(S)
P29 (1000N-RDCH 16)
T30, T33, T20, T22
T80, T84, T96, T82
T30, T22, T80, T96, T84, T82



Quantity Tracking				
QTY LAST WORKDAY	QTY TO DATE	UNIT	TOTAL QTY	% COMPLETE
	6	EA	35	17.1%
	4	EA	35	11.4%
	35280.5	LF	161120	21.9%
	29489	LF	161120	18.3%
	27726	LF	161120	17.2%
	31	EA	TBD	#VALUE!
	27	EA	TBD	#VALUE!

Site Information	
Manpower	
4	White Construction Management
14	White Construction Operators
12	White Construction Laborers
	White Construction Ironworkers
	White Construction Millwright
	White Construction Electrician
	Dunn Company
	West Wind
	Tobey's Construction & Cartage
	KVCC
30	Total
Equipment	
10	Pickup Trucks
2	Dozers
2	Rollers
2	Graders
2	Cargo Trailer
0	Cranes
1	Excavators
0	Forklift
3	Trailers
1	Sand Truck
2	Sheepfoot Roller
2	Reclaimer Stabilizer
2	Smooth Drum Roller
3	Water Trucks
2	Skid Steer
34	Total

Additional Comments

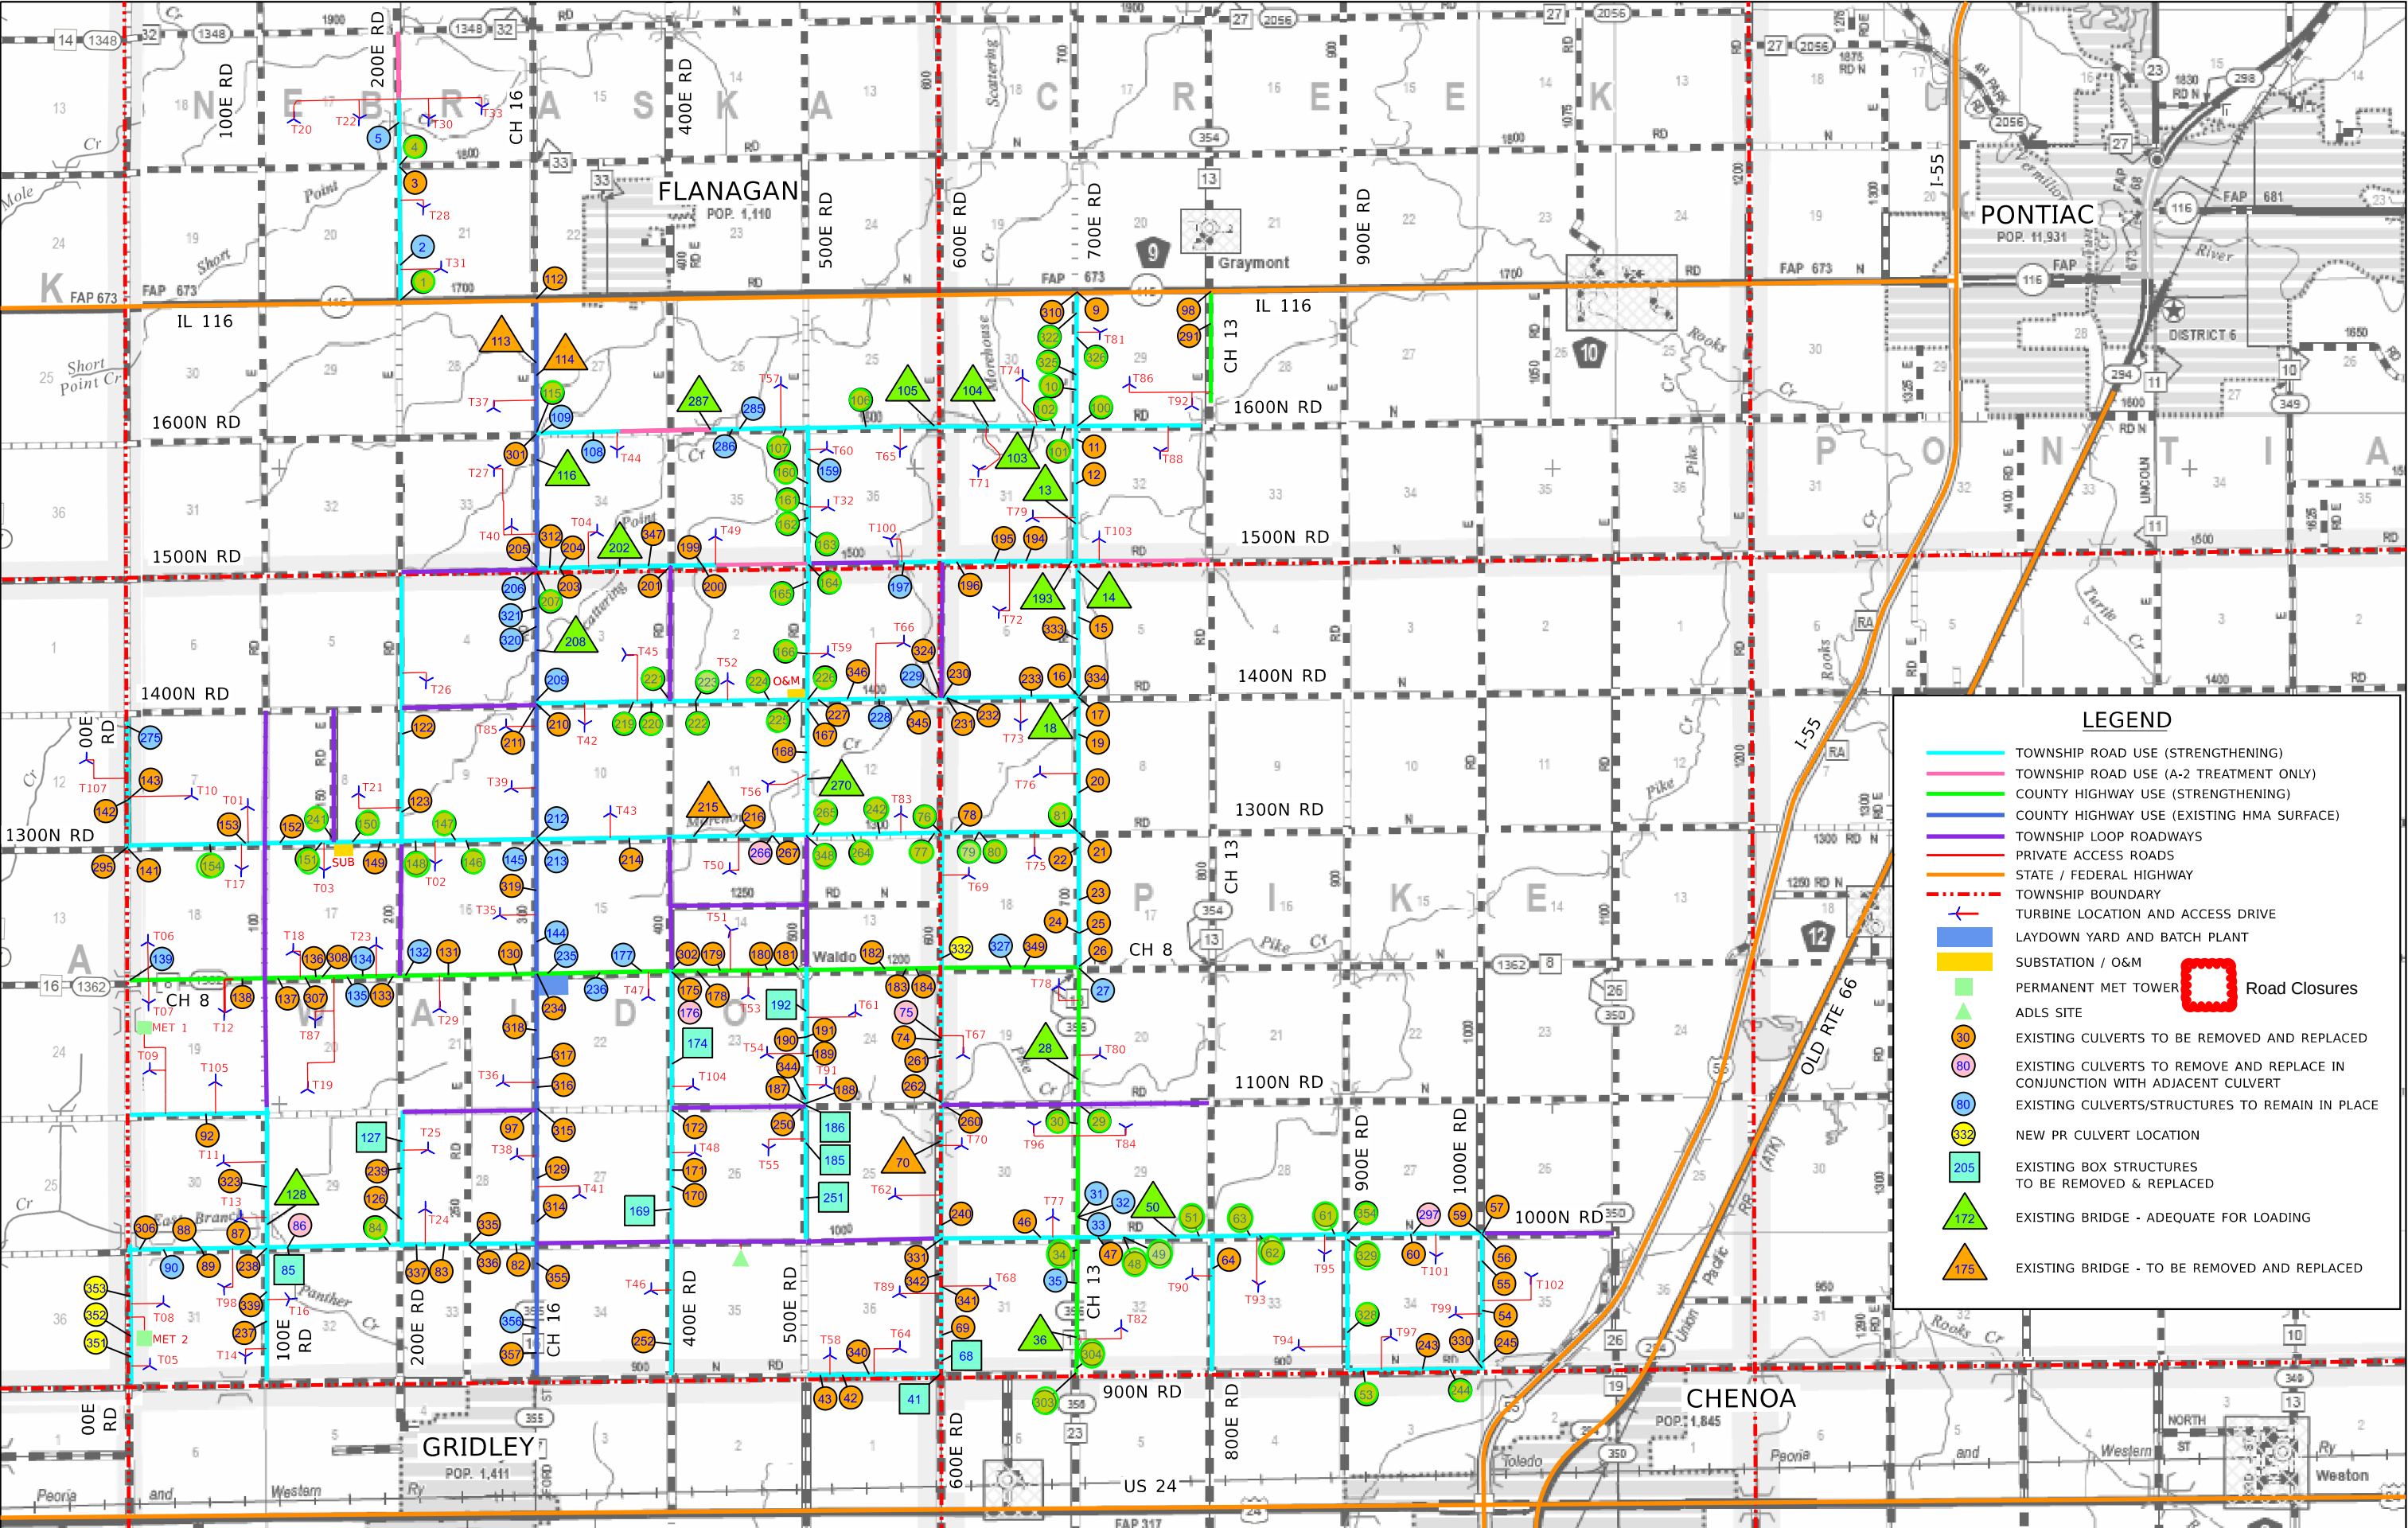

LEGEND

TOWNSHIP ROAD USE (STRENGTHENING)

TOWNSHIP ROAD USE (A-2 TREATMENT ONLY)

COUNTY HIGHWAY USE (STRENGTHENING)

COUNTY HIGHWAY USE (EXISTING HMA SURFACE)

TOWNSHIP LOOP ROADWAYS

PRIVATE ACCESS ROADS

STATE / FEDERAL HIGHWAY

TOWNSHIP BOUNDARY

TURBINE LOCATION AND ACCESS DRIVE

LAYDOWN YARD AND BATCH PLANT

SUBSTATION / O&M

PERMANENT MET TOWER

ADLS SITE

EXISTING CULVERTS TO BE REMOVED AND REPLACED

EXISTING CULVERTS TO REMOVE AND REPLACE IN CONJUNCTION WITH ADJACENT CULVERT

EXISTING CULVERTS/STRUCTURES TO REMAIN IN PLACE

NEW PR CULVERT LOCATION

EXISTING BOX STRUCTURES TO BE REMOVED & REPLACED

EXISTING BRIDGE - ADEQUATE FOR LOADING

EXISTING BRIDGE - TO BE REMOVED AND REPLACED

Road Closures

1	4/10/2026	REV 1	DESIGNED - JDA
00	2/20/2026	IFC SUBMITTAL	DRAWN - DRR/LNS
REV	DATE	DESCRIPTION	CHECKED - ML
			DATE - 04/14/2026

PANTHER GROVE 2 WIND PROJECT
LIVINGSTON COUNTY, ILLINOIS

EXHIBIT A - PROJECT LAYOUT MAP (REVISION 1)

SCALE: N.T.S. SHEET 1 OF 1 SHEETS STA. TO STA.

Farnsworth GROUP

100 WALNUT ST #200
PEORIA, ILLINOIS 61602
(309) 689-9888 / info@f-w.com

TOTAL SHEETS	SHEET NO.	REVISION NO.

