

Panther Grove 2

	3-Sep-26	Today
Daily Weather as of 7:00am	0	0
Low Temperature (F)	73	73
High Temperature (F)	94	94
Ground Wind Speed (MPH):	7 MPH	7 MPH
Precipitation (in)	0.00	15%
August Precip Total (in)	4.50	

	ACTIVITY
Public Roads	Strip Public Road Radii
	Mowing Public Road Radii
	Stone Public Road Radii
Access Roads	Strip Access Road
	Cement Stabilization
	Stone Access Road
	Strip Access Road Radii
	Stone Access Road Radii

LAST WORKING DAY
Thursday, September 3, 2026
LOCATION(S)
P32
P29 (1000N RD-CH 16)☐
T31, T28
T80

Daily Safety Topics

Emergency Vehicles: In case of an emergency vehicle with sirens on is coming your way, please do the right thing by pulling over on the side of the road and putting your flashers on. If you are flagging or by a barricade, start communicating with operators and anyone else to help direct them through your area.

The Power of Mentorship in Safety: Seasoned employees have seen near misses, shortcuts that backfired, and hazards others may

Site Notes

Friday, September 4, 2026

TODAY
Friday, September 4, 2026
LOCATION(S)
P29 (1000N RD-CH 16)☐
P29 (1000N RD-CH 16)☐
T30, T33
T31, T28
T80

NEXT WORKING DAY
Saturday, September 5, 2026
LOCATION(S)




Quantity Tracking				
QTY LAST WORKDAY	QTY TO DATE	UNIT	TOTAL QTY	% COMPLETE
	7	EA	35	20.0%
	4	EA	35	11.4%
	42960	LF	161120	26.7%
	29489	LF	161120	18.3%
	27726	LF	161120	17.2%
	35	EA	TBD	#VALUE!
	29	EA	TBD	#VALUE!

Site Information	
Manpower	
4	White Construction Management
14	White Construction Operators
12	White Construction Laborers
	White Construction Ironworkers
	White Construction Millwright
	White Construction Electrician
	Dunn Company
	West Wind
	Tobey's Construction & Cartage
	KVCC
30	Total
Equipment	
10	Pickup Trucks
2	Dozers
2	Rollers
2	Graders
2	Cargo Trailer
0	Cranes
1	Excavators
0	Forklift
3	Trailers
1	Sand Truck
2	Sheepfoot Roller
2	Reclaimer Stabilizer
2	Smooth Drum Roller
3	Water Trucks
2	Skid Steer
34	Total

Additional Comments

[illegible]

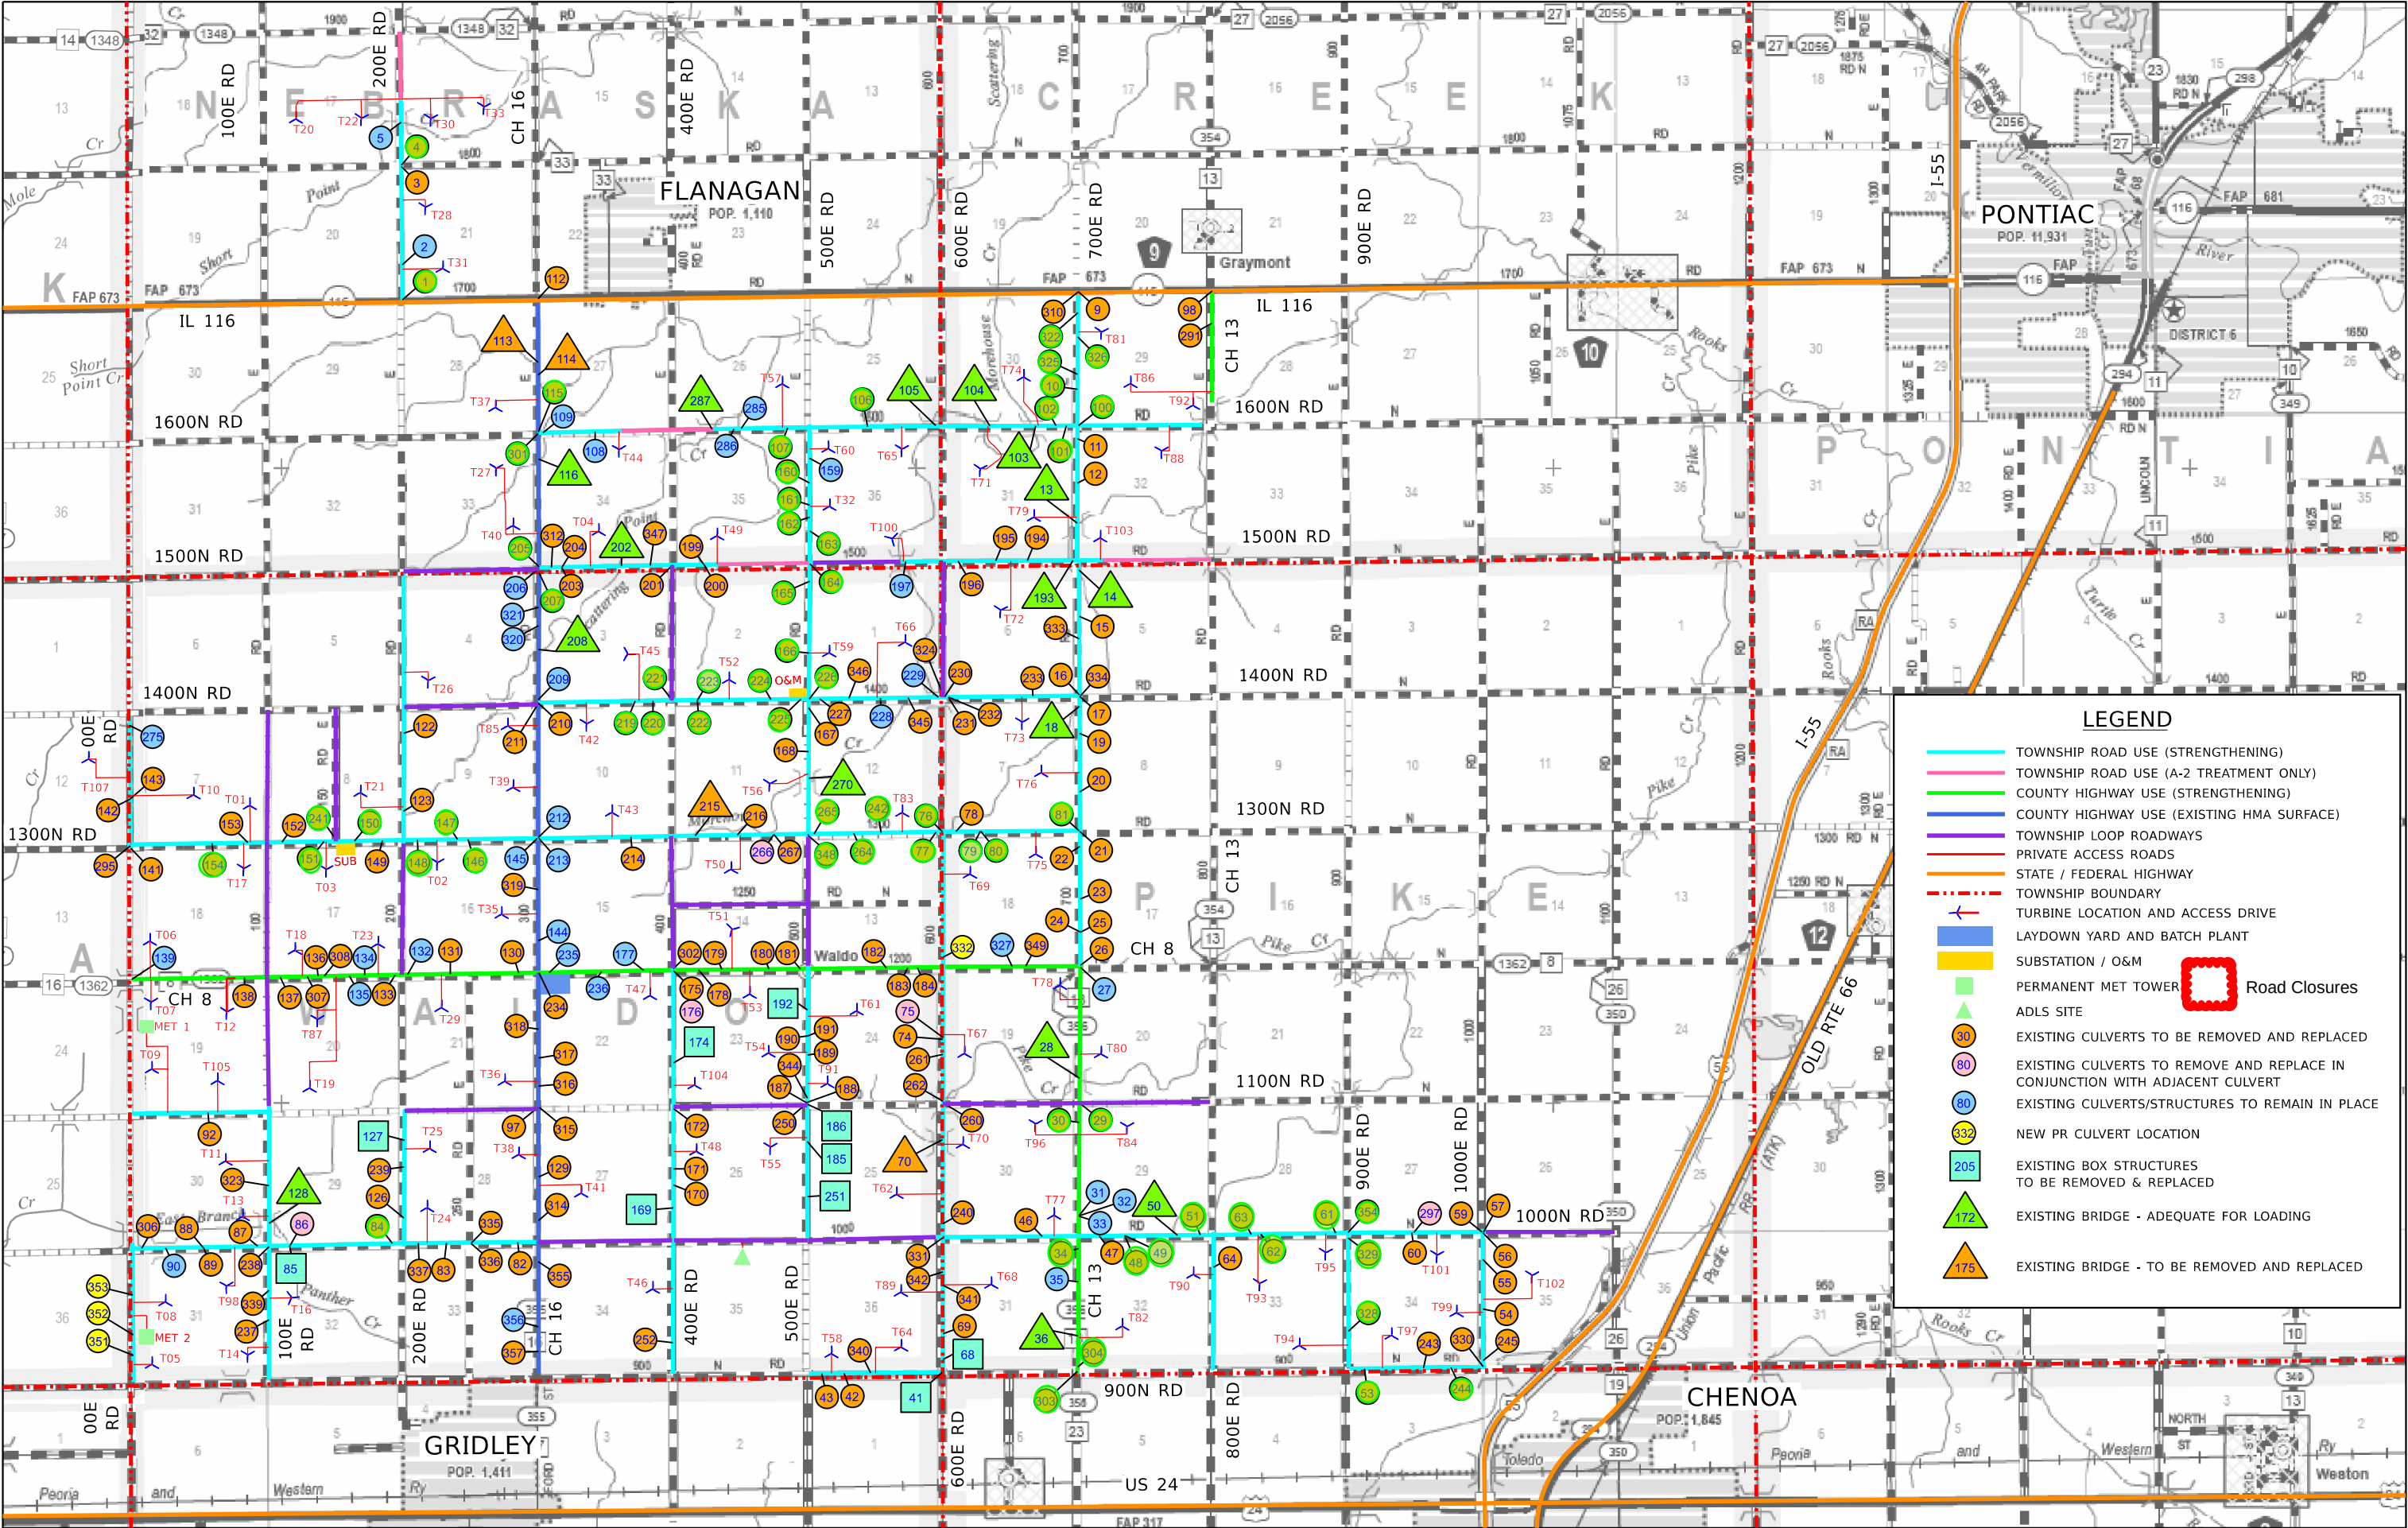

LEGEND

TOWNSHIP ROAD USE (STRENGTHENING)

TOWNSHIP ROAD USE (A-2 TREATMENT ONLY)

COUNTY HIGHWAY USE (STRENGTHENING)

COUNTY HIGHWAY USE (EXISTING HMA SURFACE)

TOWNSHIP LOOP ROADWAYS

PRIVATE ACCESS ROADS

STATE / FEDERAL HIGHWAY

TOWNSHIP BOUNDARY

TURBINE LOCATION AND ACCESS DRIVE

LAYDOWN YARD AND BATCH PLANT

SUBSTATION / O&M

PERMANENT MET TOWER

ADLS SITE

EXISTING CULVERTS TO BE REMOVED AND REPLACED

EXISTING CULVERTS TO REMOVE AND REPLACE IN CONJUNCTION WITH ADJACENT CULVERT

EXISTING CULVERTS/STRUCTURES TO REMAIN IN PLACE

NEW PR CULVERT LOCATION

EXISTING BOX STRUCTURES TO BE REMOVED & REPLACED

EXISTING BRIDGE - ADEQUATE FOR LOADING

EXISTING BRIDGE - TO BE REMOVED AND REPLACED

Road Closures

1	4/10/2026	REV 1	DESIGNED - JDA
00	2/20/2026	IFC SUBMITTAL	DRAWN - DRR/LNS
REV	DATE	DESCRIPTION	CHECKED - ML
			DATE - 04/14/2026

PANTHER GROVE 2 WIND PROJECT
LIVINGSTON COUNTY, ILLINOIS

EXHIBIT A - PROJECT LAYOUT MAP (REVISION 1)

SCALE: N.T.S. SHEET 1 OF 1 SHEETS STA. TO STA.

Farnsworth GROUP

100 WALNUT ST #200
PEORIA, ILLINOIS 61602
(309) 689-9888 / info@f-w.com

TOTAL SHEETS	SHEET NO.	REVISION NO.

