

Panther Grove 2

	8-Sep-26	Today
Daily Weather as of 7:00am	0	0
Low Temperature (F)	71	70
High Temperature (F)	89	92
Ground Wind Speed (MPH):	6 MPH	12 MPH
Precipitation (in)	0.00	15%
August Precip Total (in)	0.00	

	ACTIVITY
Public Roads	Strip Public Road Radii
	Mowing Public Road Radii
	Stone Public Road Radii
Access Roads	Strip Access Road
	Cement Stabilization
	Stone Access Road
	Strip Access Road Radii
	Stone Access Road Radii

LAST WORKING DAY
Tuesday, September 8, 2026
LOCATION(S)
P20 (CH 8-400E RD)
Public Roads
P20 (CH 8-400E RD) P21 (CH 8-500E RD)
T78, T80, T96
T30, T33
T30, T33
T44
T80, T84, T96, T82, T44

Daily Safety Topics
Return from holiday- Now that we are back let's take a second to regroup, get back in the working groove, and start acclimating once more to being out in the heat.
Inspection- With us being gone a few days let's do a thorough inspection on equipment, trucks, trailers, tools, and materials. Report to the supervisor if any damages or missing components.
Site Notes

Wednesday, September 9, 2026

TODAY
Wednesday, September 9, 2026
LOCATION(S)
P20 (CH 8-400E RD)
Public Roads
P20 (CH 8-400E RD) P21 (CH 8-500E RD)
T78, T80, T96, (S) T84
T20, T22, (F) T30, T33
T30, T33
T92
T80, T84, T82, T96, T82


NEXT WORKING DAY
Thursday, September 10, 2026
LOCATION(S)
Public Roads
P20 (CH 8-400E RD) P21 (CH 8-500E RD)
T78, T80, T96, (S) T84
T20, T22, (F) T30, T33



Quantity Tracking				
QTY LAST WORKDAY	QTY TO DATE	UNIT	TOTAL QTY	% COMPLETE
	7	EA	35	20.0%
	5	EA	35	14.3%
	45755	LF	161120	28.4%
	32284	LF	161120	20.0%
	27726	LF	161120	17.2%
	36	EA	TBD	#VALUE!
	29	EA	TBD	#VALUE!

Site Information	
Manpower	
4	White Construction Management
14	White Construction Operators
12	White Construction Laborers
	White Construction Ironworkers
	White Construction Millwright
	White Construction Electrician
	Dunn Company
	West Wind
	Tobey's Construction & Cartage
	KVCC
30	Total
Equipment	
10	Pickup Trucks
2	Dozers
2	Rollers
2	Graders
2	Cargo Trailer
0	Cranes
1	Excavators
0	Forklift
3	Trailers
1	Sand Truck
2	Sheepfoot Roller
2	Reclaimer Stabilizer
2	Smooth Drum Roller
3	Water Trucks
2	Skid Steer
34	Total

Additional Comments

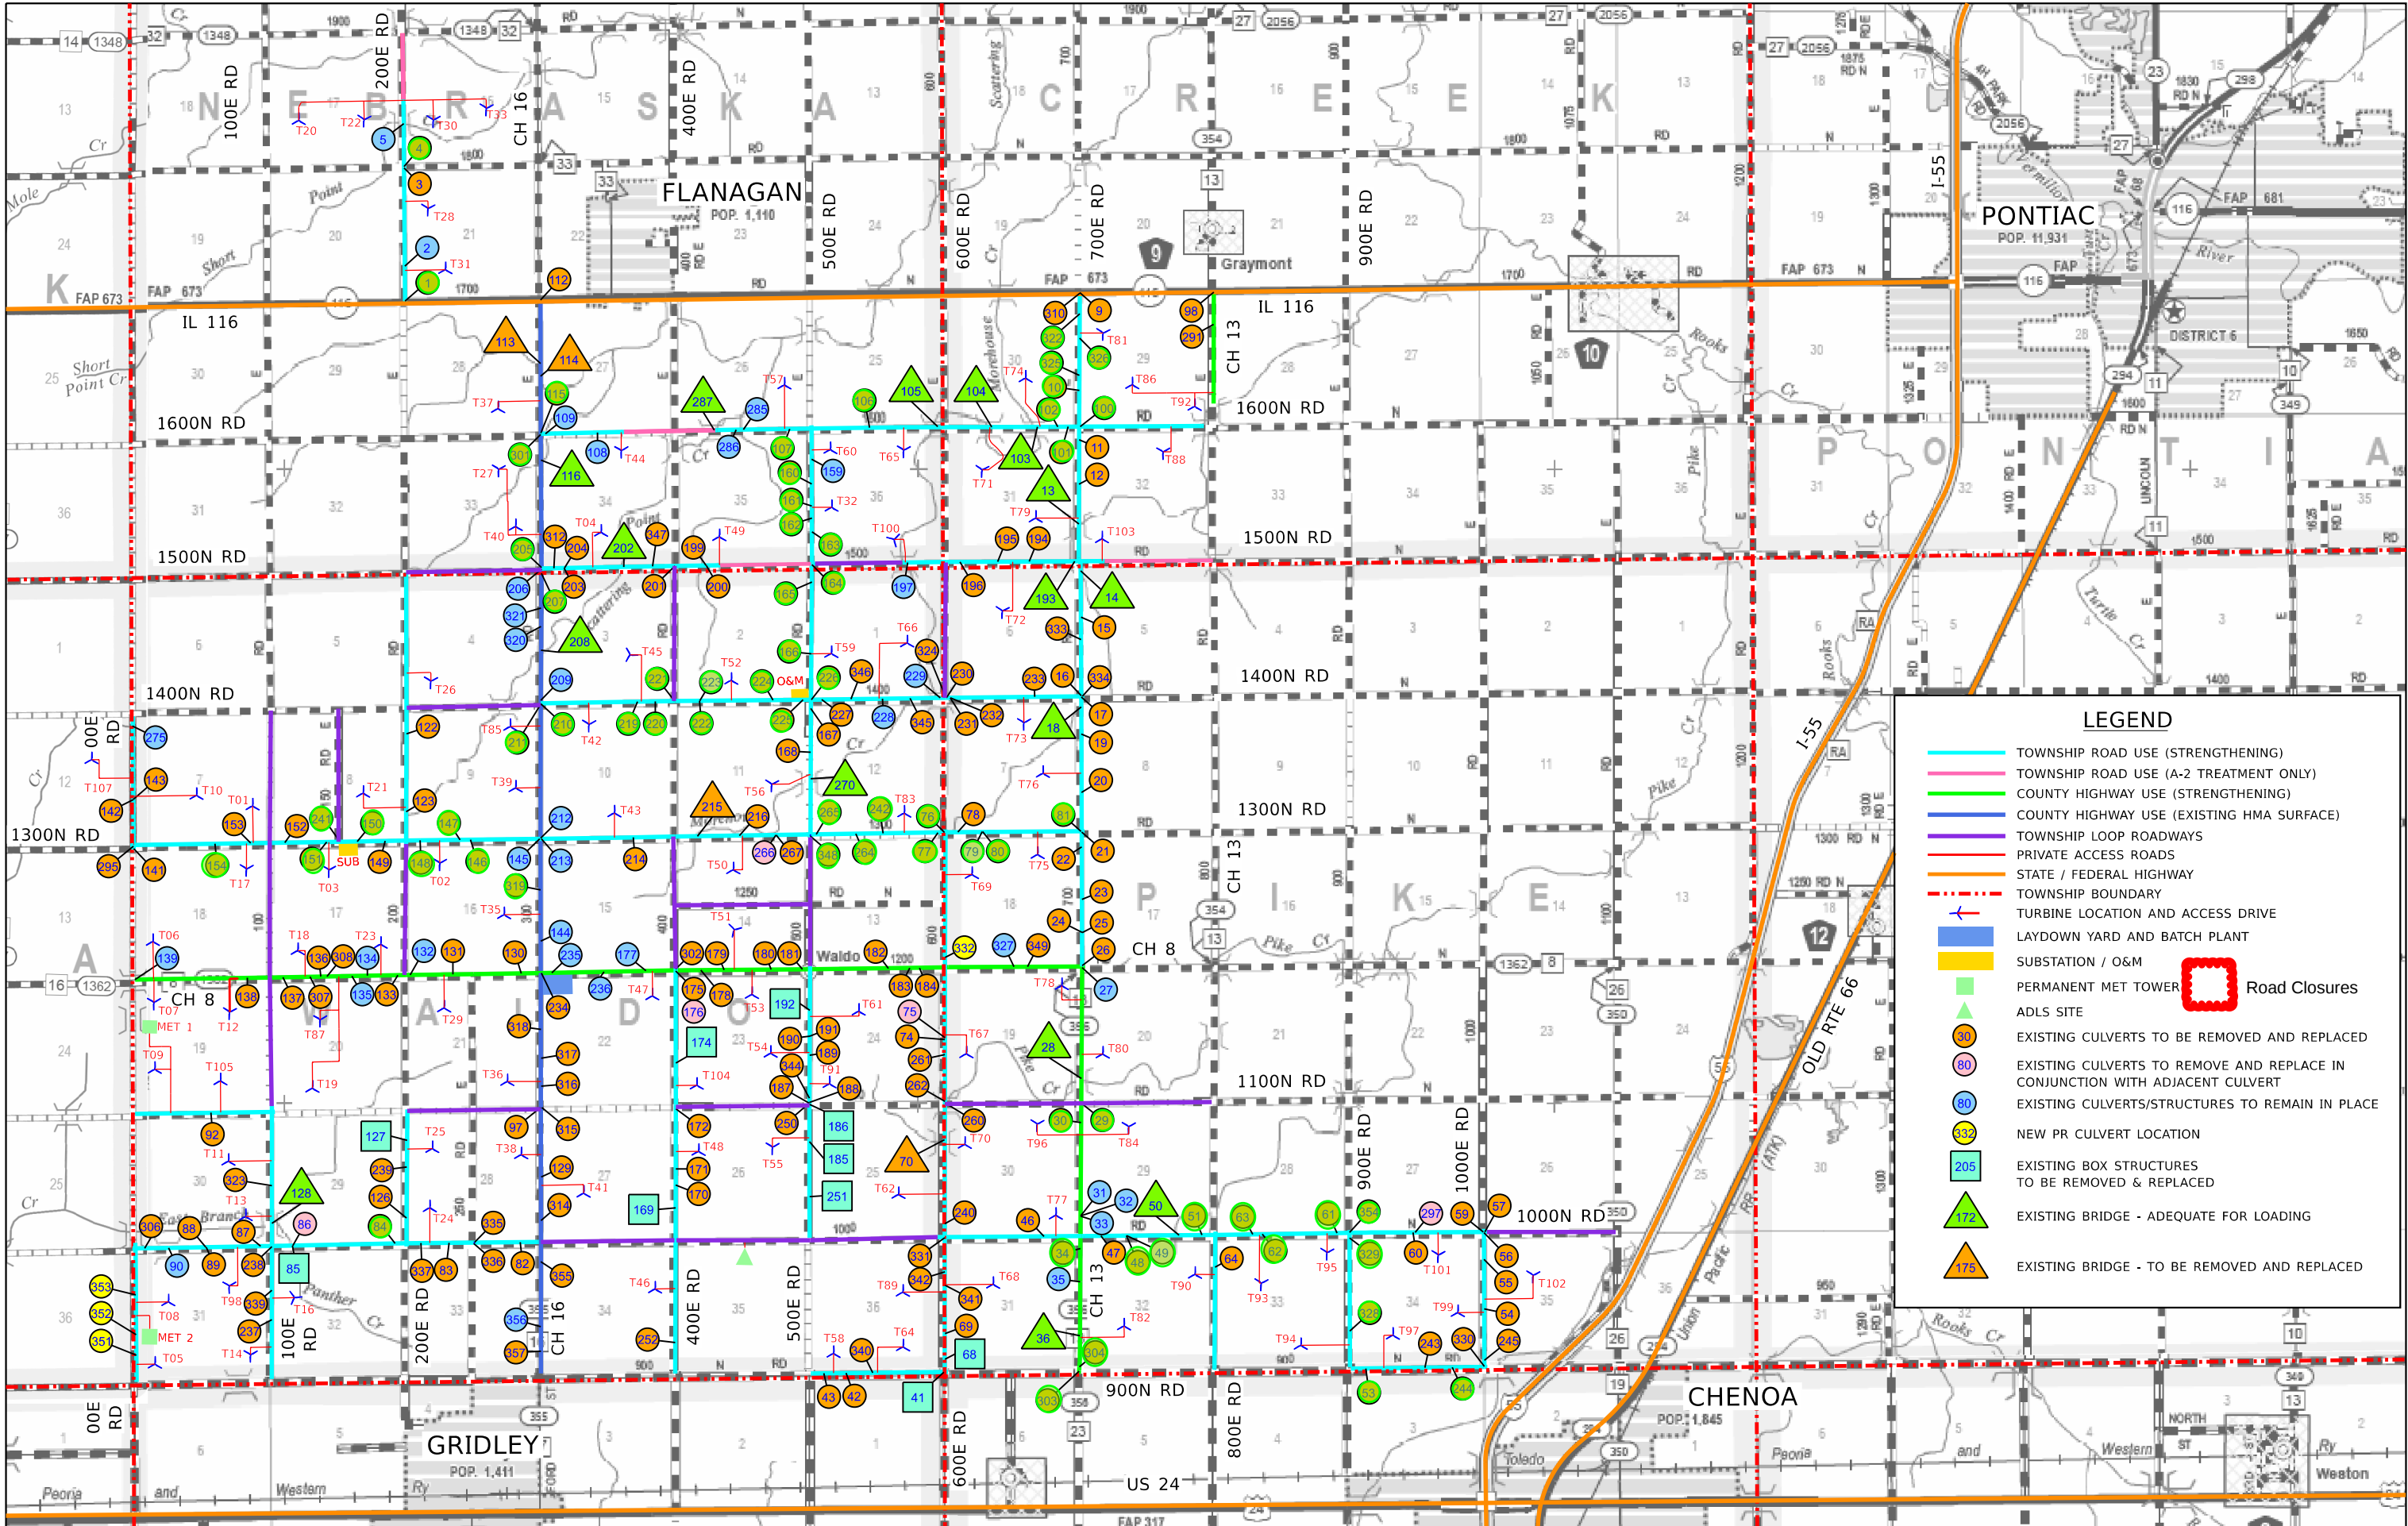

1	4/10/2026	REV 1
00	2/20/2026	IFC SUBMITTAL
REV	DATE	DESCRIPTION

DESIGNED	-	JDA
DRAWN	-	DRR/LNS
CHECKED	-	ML
DATE	-	04/14/2026


**PANTHER GROVE 2 WIND PROJECT
LIVINGSTON COUNTY, ILLINOIS**

EXHIBIT A – PROJECT LAYOUT MAP (REVISION 1)

SCALE: N.T.S.	SHEET 1 OF 1 SHEETS	STA.	TO STA.
---------------	---------------------	------	---------



TOTAL SHEETS	SHEET NO.	REVISION NO.

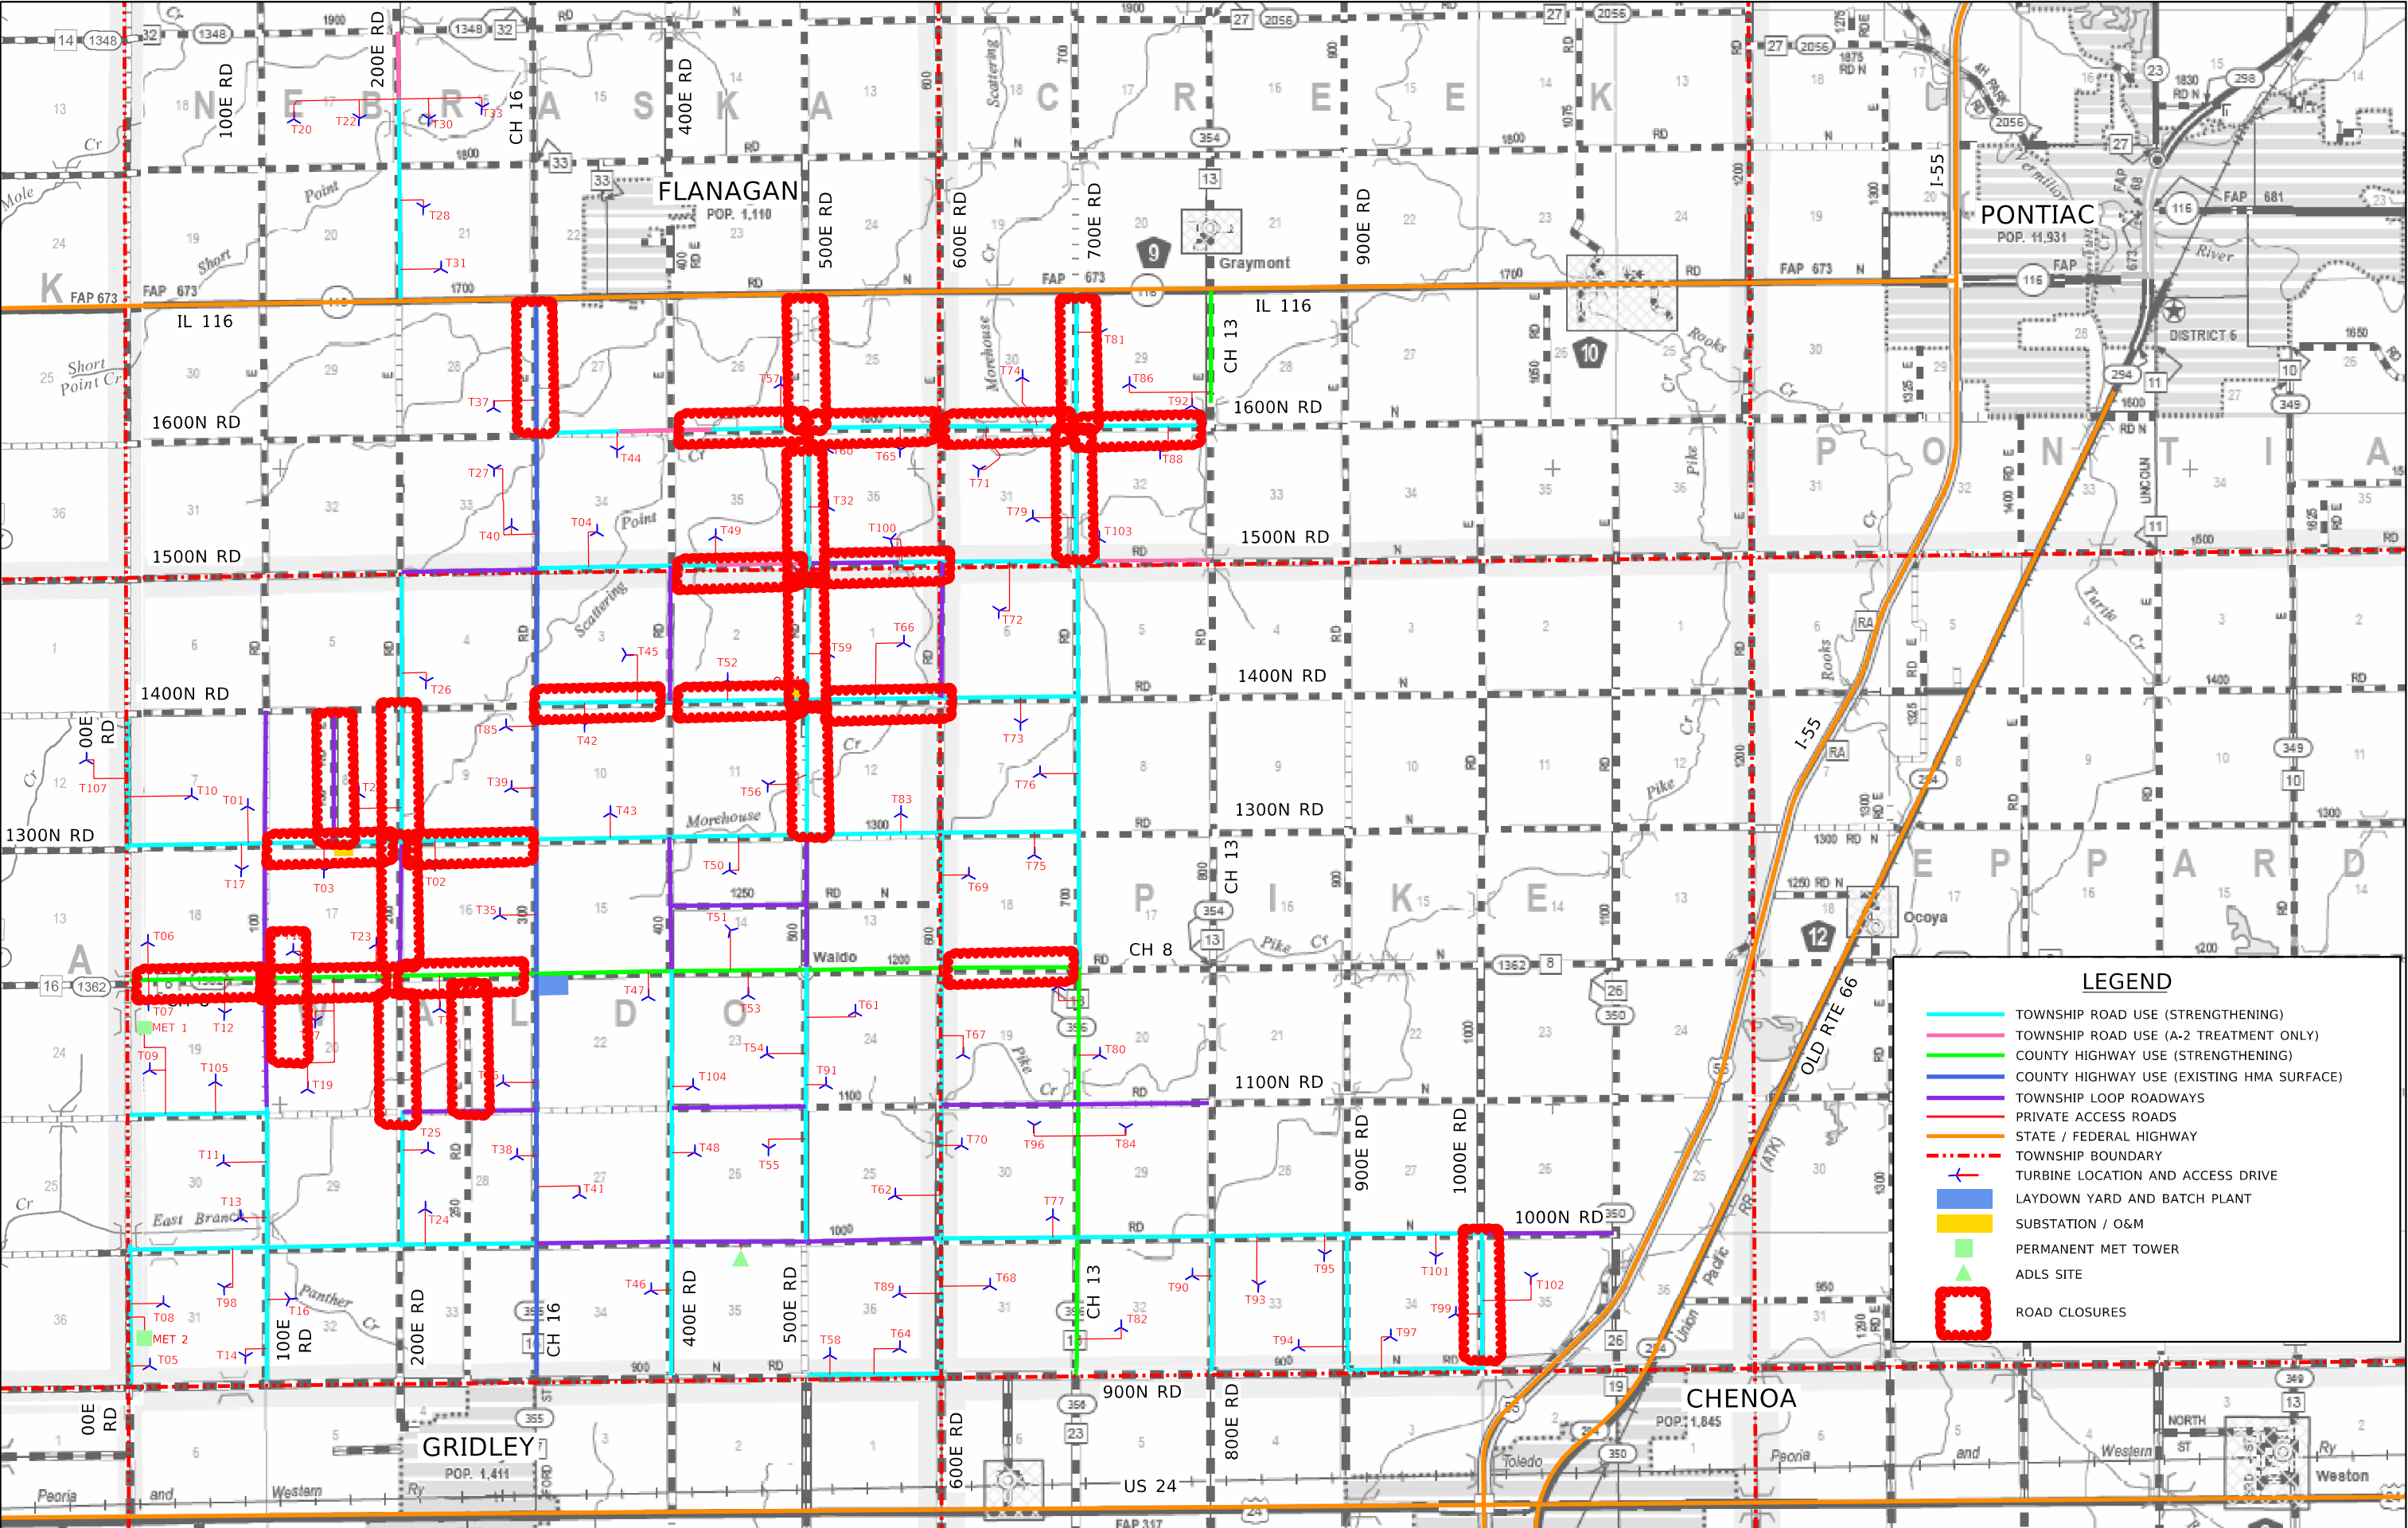

LEGEND

TOWNSHIP ROAD USE (STRENGTHENING)

TOWNSHIP ROAD USE (A-2 TREATMENT ONLY)

COUNTY HIGHWAY USE (STRENGTHENING)

COUNTY HIGHWAY USE (EXISTING HMA SURFACE)

TOWNSHIP LOOP ROADWAYS

PRIVATE ACCESS ROADS

STATE / FEDERAL HIGHWAY

TOWNSHIP BOUNDARY

TURBINE LOCATION AND ACCESS DRIVE

LAYDOWN YARD AND BATCH PLANT

SUBSTATION / O&M

PERMANENT MET TOWER

ADLS SITE

ROAD CLOSURES