


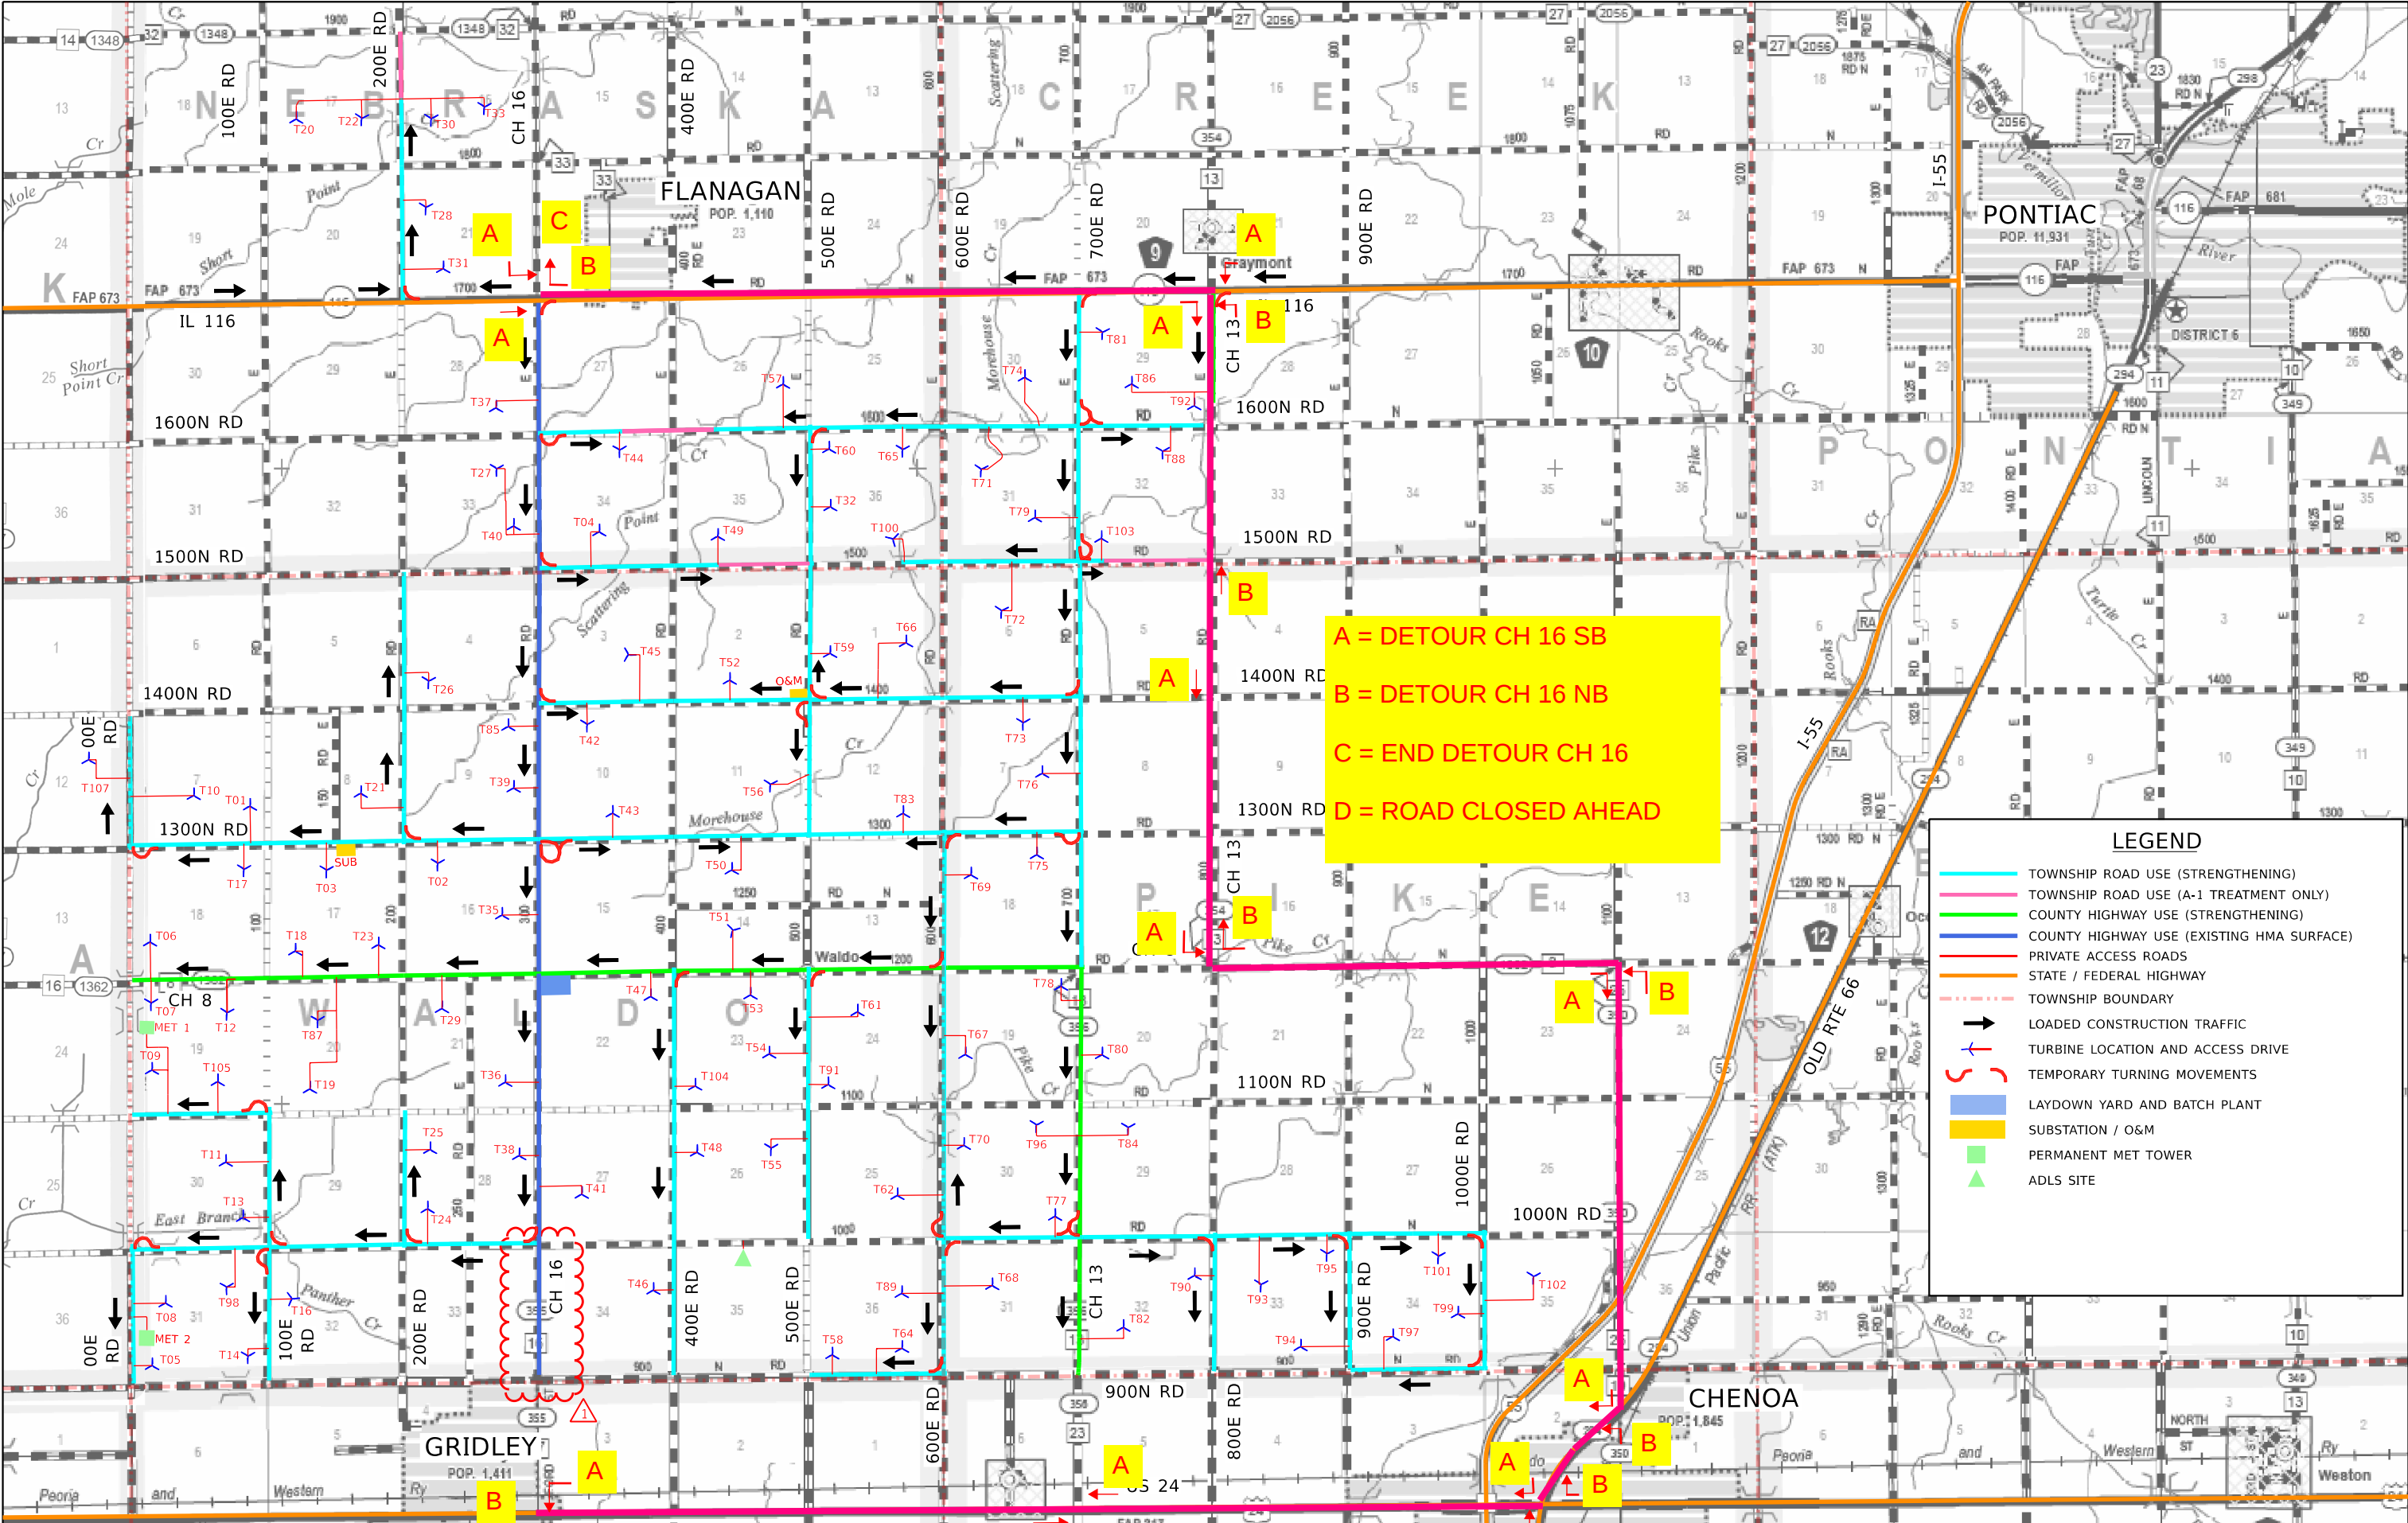

A = DETOUR CH 16 SB
B = DETOUR CH 16 NB
C = END DETOUR CH 16
D = ROAD CLOSED AHEAD

LEGEND

TOWNSHIP ROAD USE (STRENGTHENING)

TOWNSHIP ROAD USE (A-1 TREATMENT ONLY)

COUNTY HIGHWAY USE (STRENGTHENING)

COUNTY HIGHWAY USE (EXISTING HMA SURFACE)

PRIVATE ACCESS ROADS

STATE / FEDERAL HIGHWAY

TOWNSHIP BOUNDARY

LOADED CONSTRUCTION TRAFFIC

TURBINE LOCATION AND ACCESS DRIVE

TEMPORARY TURNING MOVEMENTS

LAYDOWN YARD AND BATCH PLANT

SUBSTATION / O&M

PERMANENT MET TOWER

ADLS SITE

3	5/22/2026	REV 1
2	5/1/2026	REV 2
00	2/20/2026	REV 3
REV	DATE	DESC

DESIGNED - JDA
DRAWN - DRR/LNS
CHECKED - ML
DATE - 05/22/2026

FOTHER GROVE 2 WIND PROJECT
LIVINGSTON COUNTY, ILLINOIS

SCALE: N.T.S.	SHEET 1 OF 1 SHEETS	STA.	TO STA.
---------------	---------------------	------	---------

Farnsworth GROUP

100 WALNUT ST #200
PEORIA, ILLINOIS 61602
(309) 689-9888 / info@f-w.com

TOTAL SHEETS	SHEET NO.	REVISION NO.
370	2	1